


File Name: C:\Users\Ama.Dilieto\AECOM\Directory\Sunnica Energy Farm - GIS - General Layout\PEIR\Chapter_3_Scheme_Description\200907_SunnicaEnergyFarm_PEIR_Figure_3-19_PreferedAlternativeLocation_BurwellSubstation.mxd

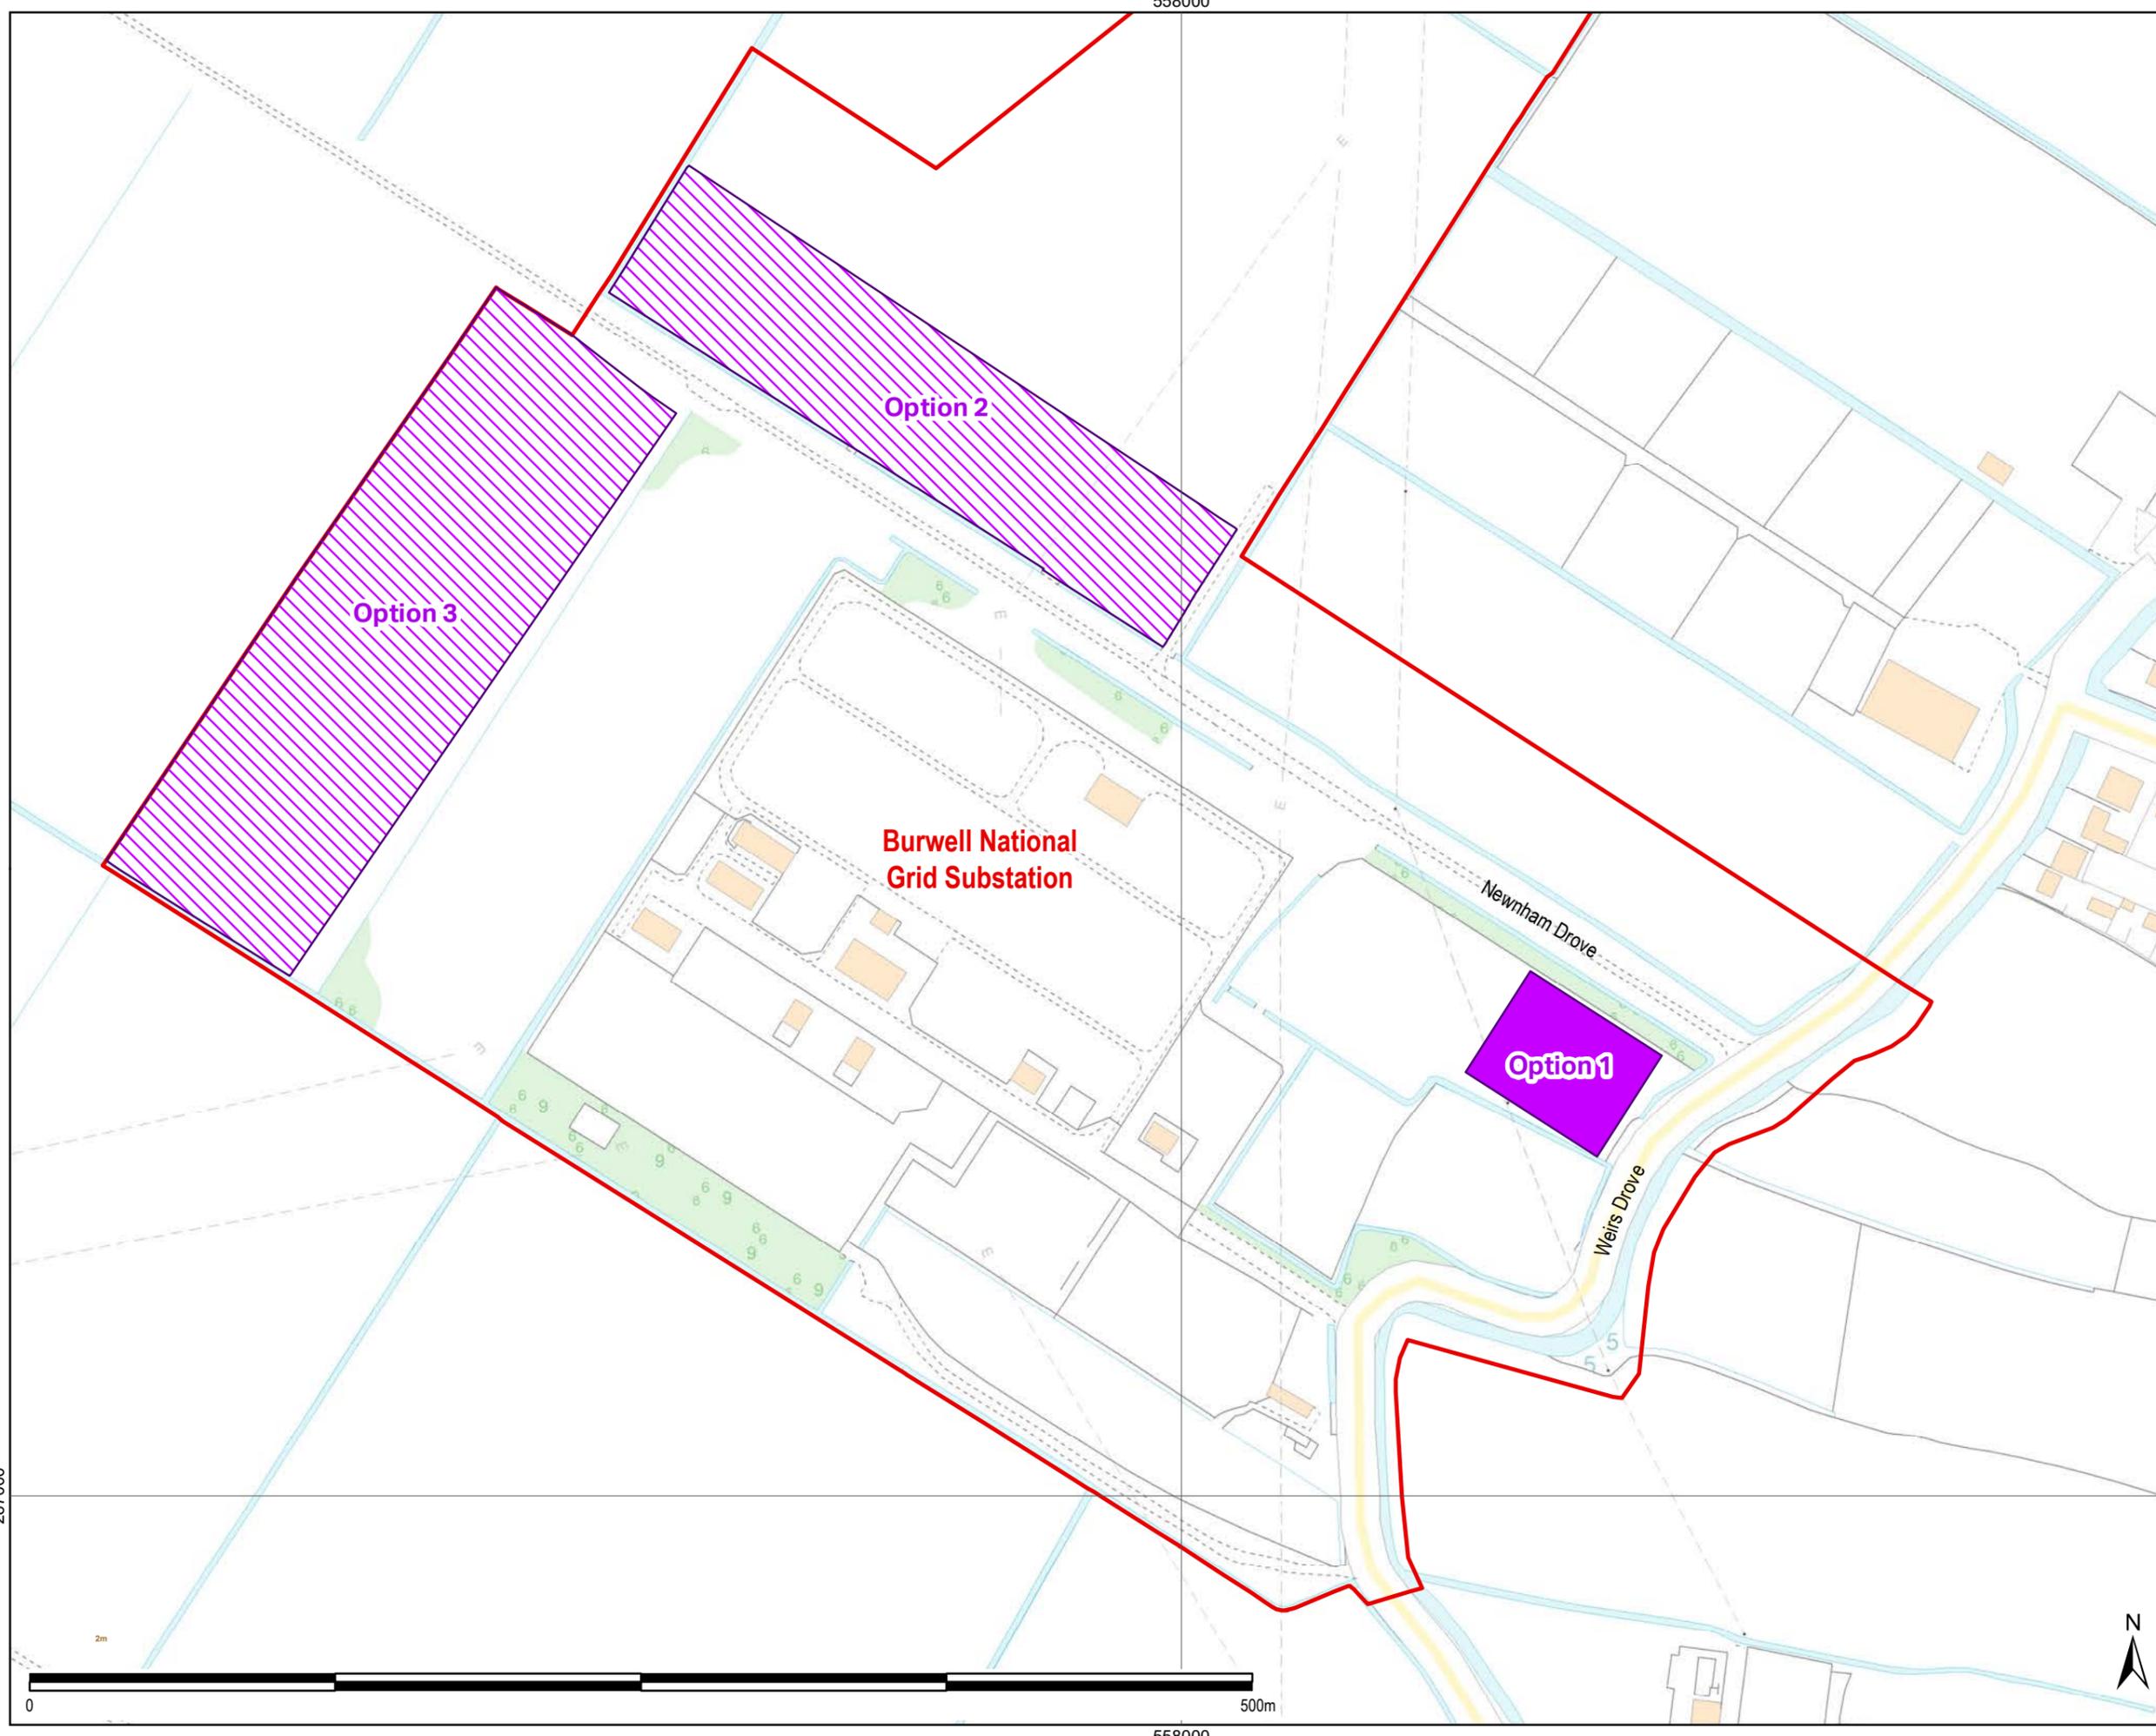

THIS DRAWING IS TO BE USED ONLY FOR THE PURPOSE OF ISSUE THAT IT WAS ISSUED FOR AND IS SUBJECT TO AMENDMENT

LEGEND

- Scheme Boundary
- Maximum Area for Burwell National Grid Substation Extension
- Potential Area for Alternative Substation

Copyright:
Contains OS data © Crown copyright and database right 2019
Contains public sector information licensed under the Open Government Licence v3.0

Purpose of Issue: PEIR

Client: SUNNICA LTD



Drawing Title: **FIGURE 3-19
PREFERRED AND ALTERNATIVE
LOCATIONS FOR BURWELL
NATIONAL GRID SUBSTATION
EXTENSION**

Drawn AD	Checked DW	Approved NC	Date 07/09/2020
AECOM Internal Project No. 60589004		Scale @ A3 1:2,500	

THIS DOCUMENT HAS BEEN PREPARED PURSUANT TO AND SUBJECT TO THE TERMS OF AECOM'S APPOINTMENT BY ITS CLIENT. AECOM ACCEPTS NO LIABILITY FOR ANY USE OF THIS DOCUMENT OTHER THAN BY ITS ORIGINAL CLIENT OR FOLLOWING AECOM'S EXPRESS AGREEMENT TO SUCH USE, AND ONLY FOR THE PURPOSES FOR WHICH IT WAS PREPARED AND PROVIDED.

AECOM
Unit 1 Wellbrook Court,
Girton,
Cambridge, CB3 0NA
United Kingdom
Telephone (01223) 488000
www.aecom.com



Drawing Number 60589004_PEIR_SD_027	Rev 0
---	-----------------