


File Name: F:\Library\GIS\_DATA\Projects\Kestrel\_Meadow\Layout\190605\_SunnicaEnergyFarm\_SchemeBoundary.mxd

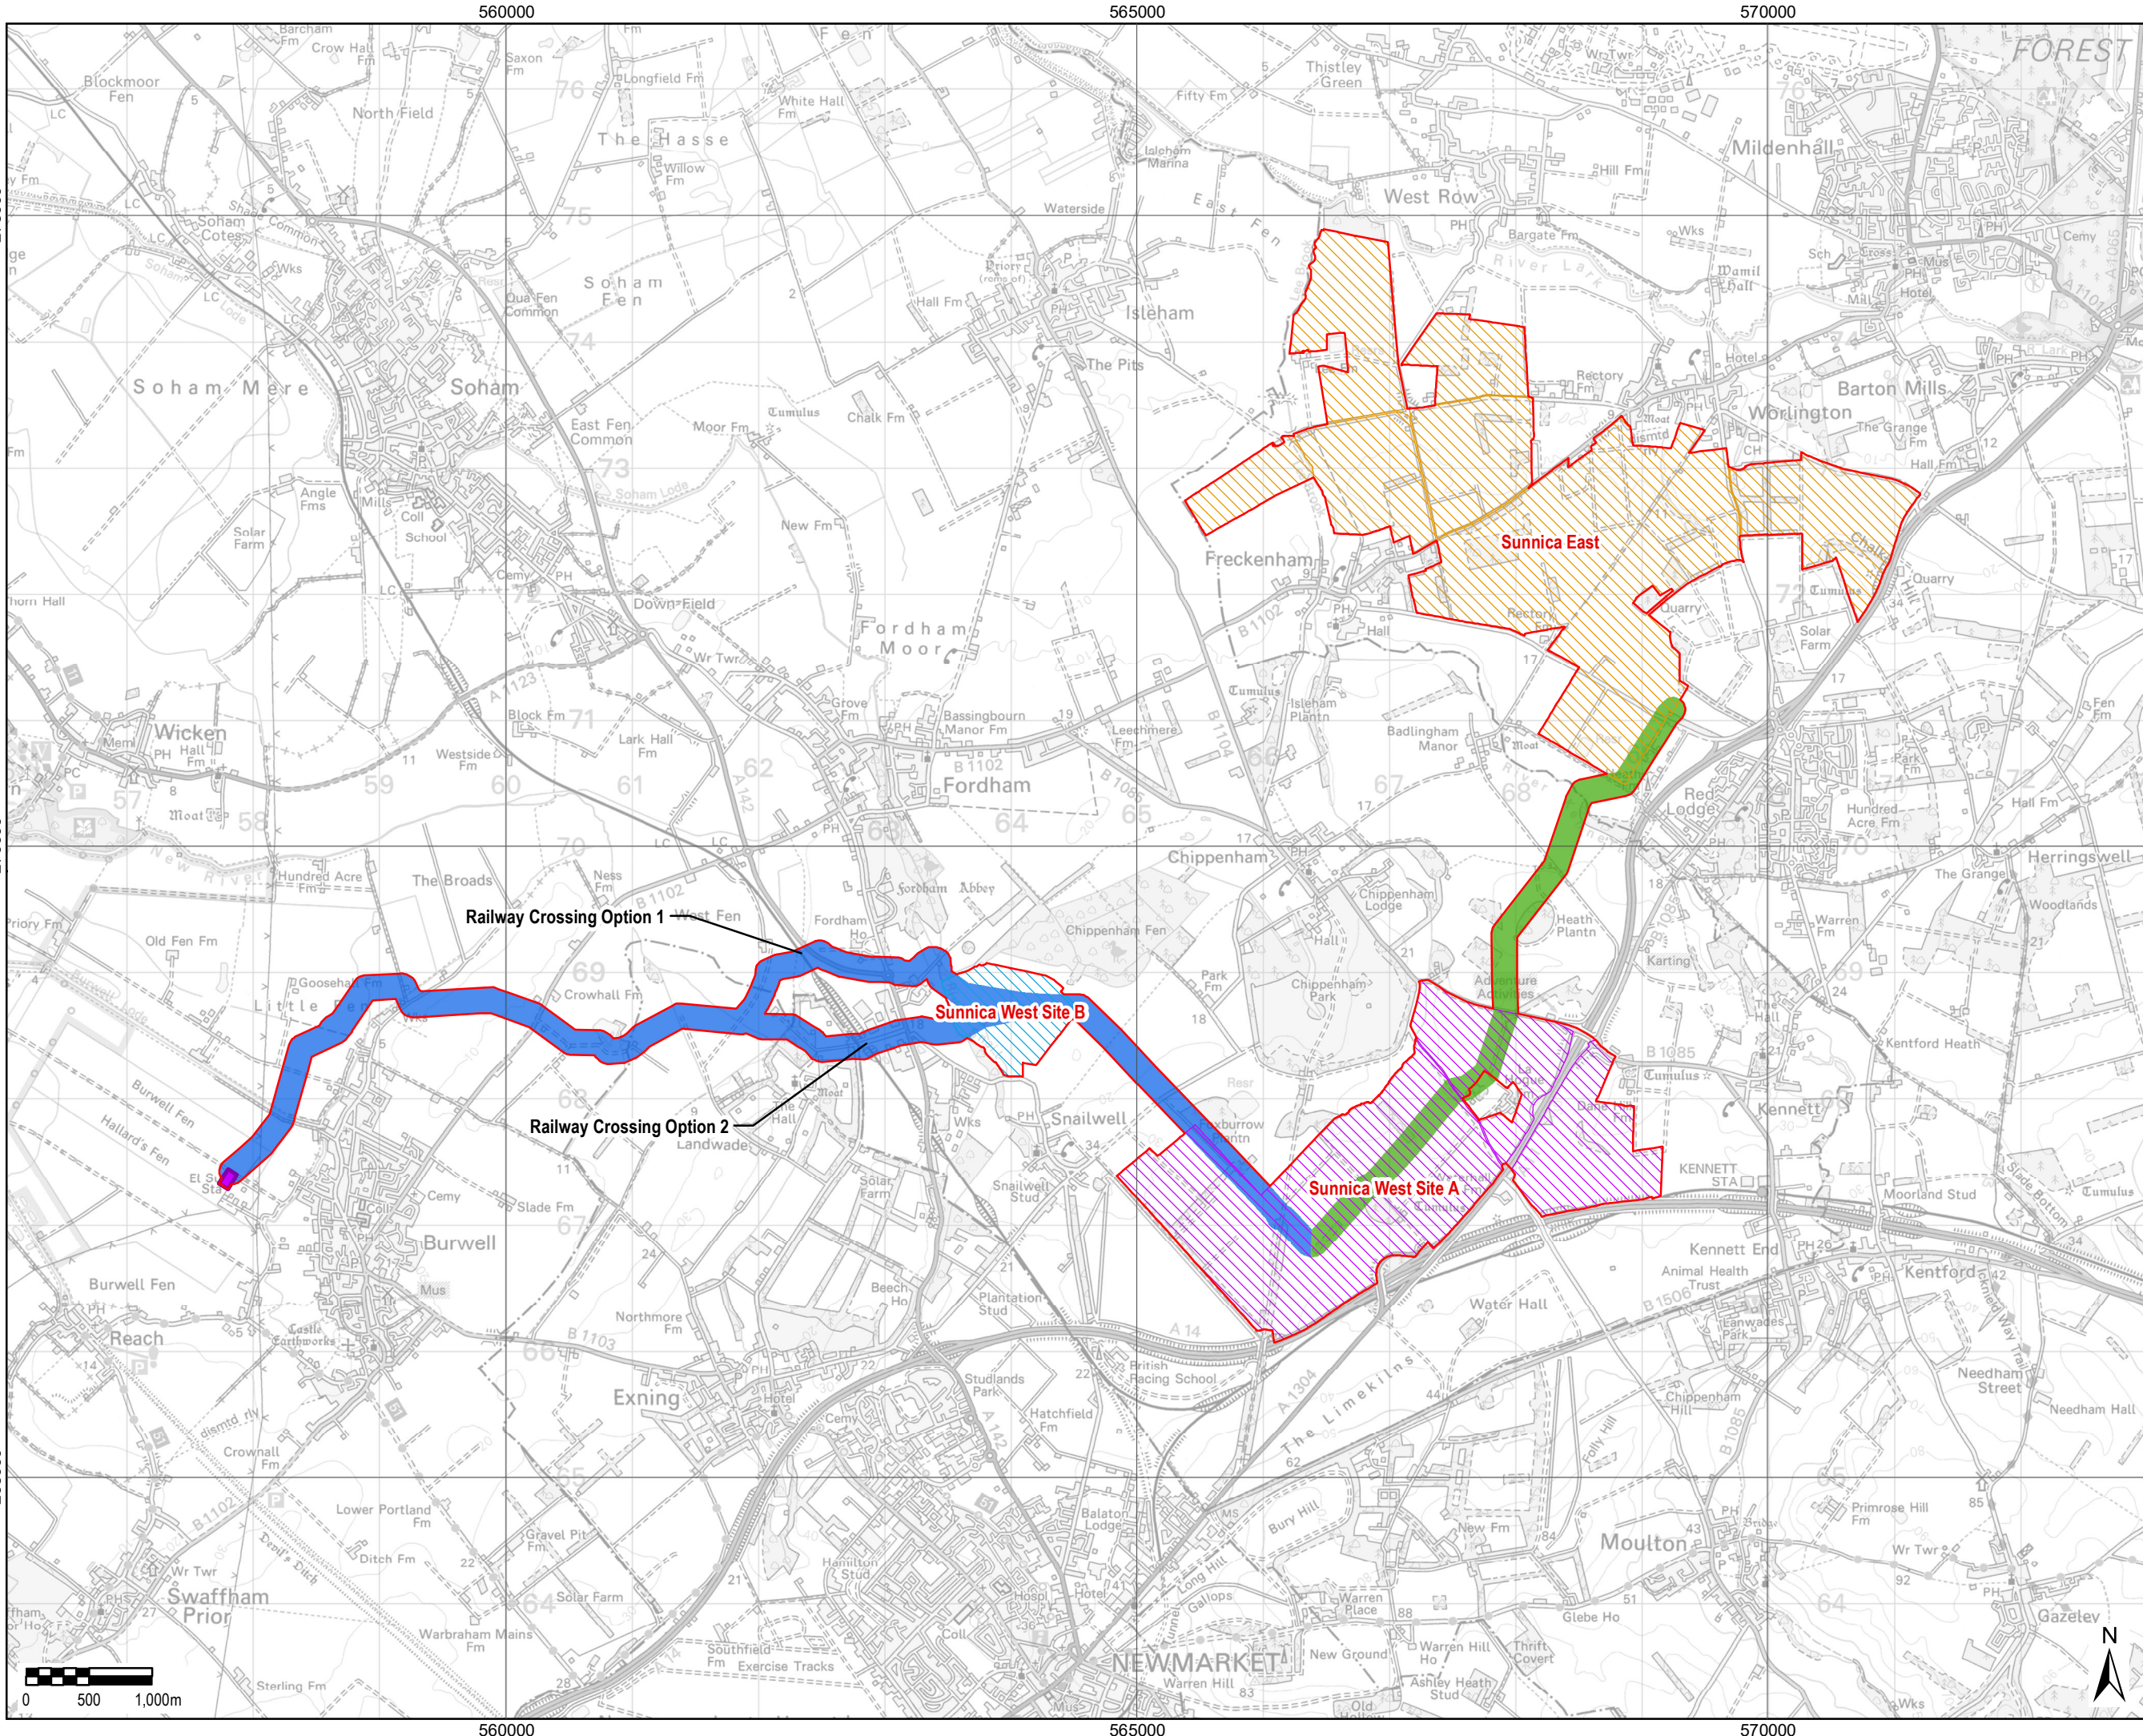

THIS DRAWING IS TO BE USED ONLY FOR THE PURPOSE OF ISSUE THAT IT WAS ISSUED FOR AND IS SUBJECT TO AMENDMENT

LEGEND

- Scheme Boundary for the purposes of scoping
- Maximum area for Sunnica East Site
- Maximum area for Sunnica West Site A
- Maximum area for Sunnica West Site B

Associated Development

- Maximum area for Burwell National Grid Substation Extension
- Maximum corridor for Grid Connection Route A
- Maximum corridor for Grid Connection Route B

NOTE:  
Public highways run through the Sunnica East Site, which are not part of the site boundary. These have been digitised based on the 1:1250 scale OS Mastermap.

Copyright:  
Contains OS data © Crown copyright and database right 2018

Purpose of Issue  
NON-STATUTORY CONSULTATION

Client  
SUNNICA LTD

Project Title  


Drawing Title  
SCHEME BOUNDARY

Drawn AD	Checked CLB	Approved RL	Date 05/06/2019
AECOM Internal Project No. 60589004		Scale @ A3 1:48,000	

THIS DOCUMENT HAS BEEN PREPARED PURSUANT TO AND IS SUBJECT TO THE TERMS OF AECOM'S APPOINTMENT BY ITS CLIENT. AECOM ACCEPTS NO LIABILITY FOR ANY USE OF THIS DOCUMENT OTHER THAN BY ITS ORIGINAL CLIENT OR FOLLOWING AECOM'S EXPRESS AGREEMENT TO SUCH USE, AND ONLY FOR THE PURPOSES FOR WHICH IT WAS PREPARED AND PROVIDED.

AECOM  
Unit 1 Wellbrook Court,  
Gilton,  
Cambridge, CB3 0NA  
United Kingdom  
Telephone (01223) 488000  
www.aecom.com

**AECOM**

Drawing Number 1	Rev 0
---------------------	----------