

560000


565000

570000

275000

270000

265000

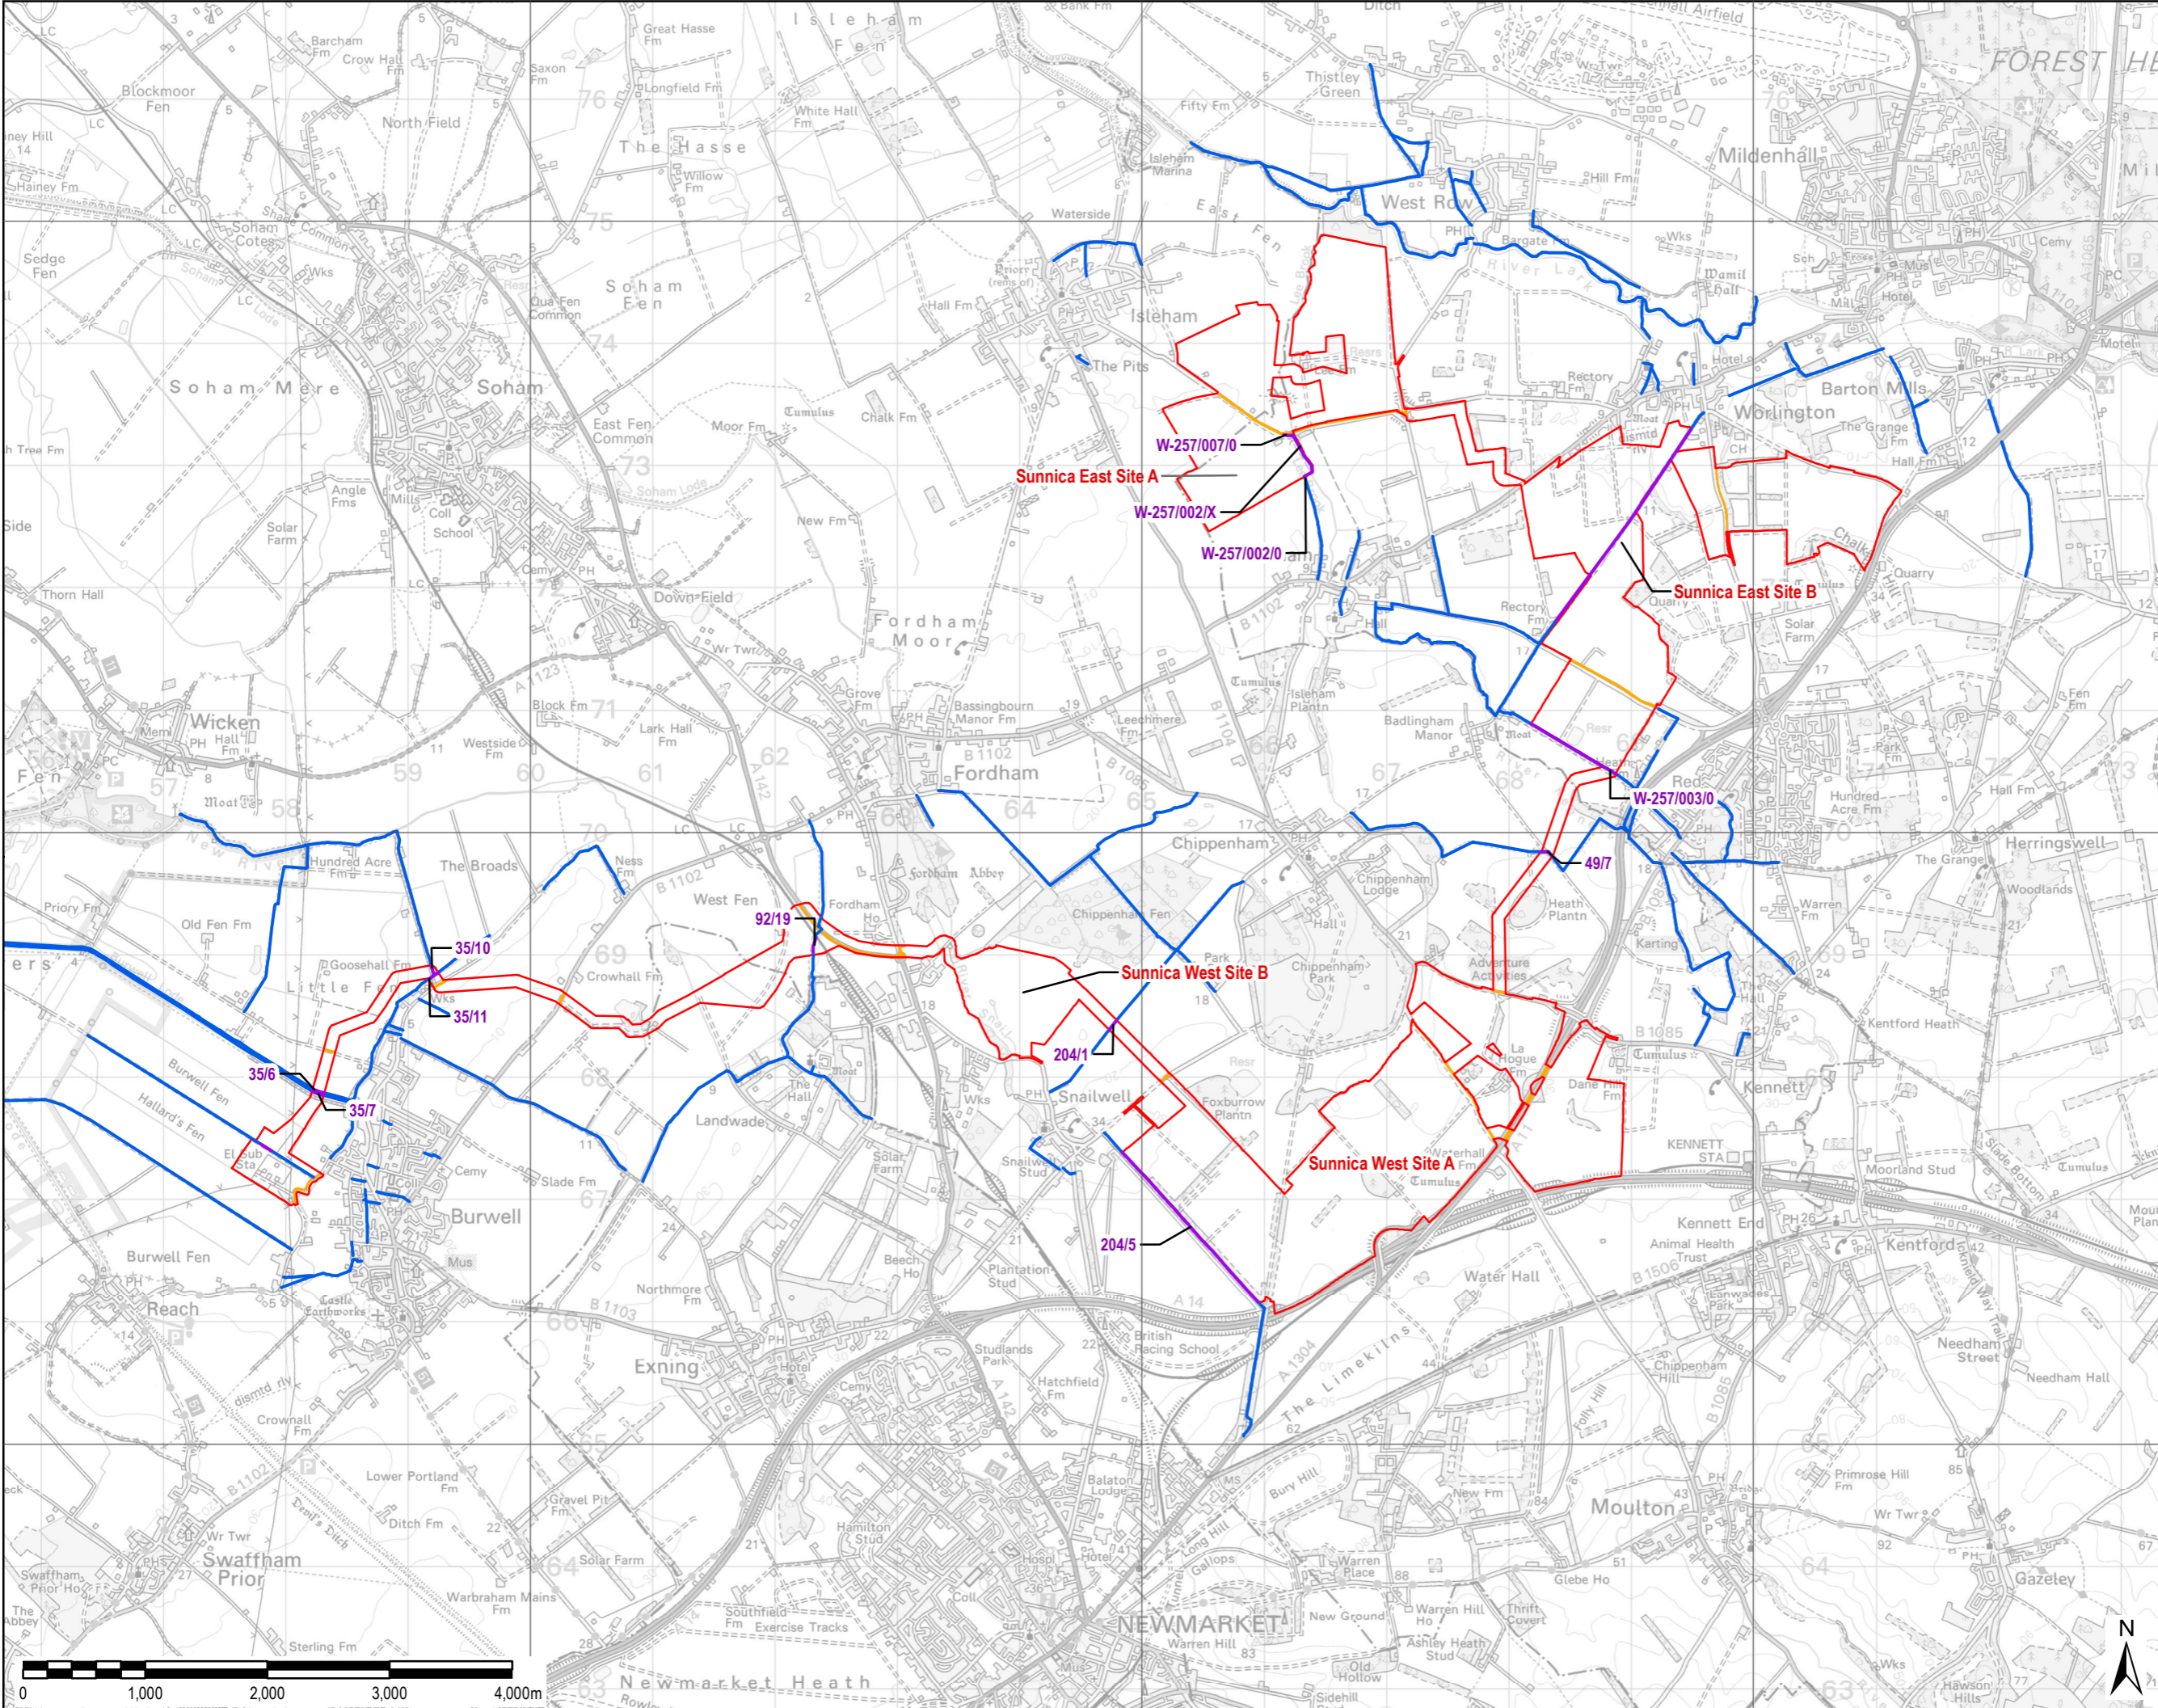

THIS DRAWING IS TO BE USED ONLY FOR THE PURPOSE OF ISSUE THAT IT WAS ISSUED FOR AND IS SUBJECT TO AMENDMENT

**LEGEND**

- Scheme Boundary
- Public Highway within Scheme
- Existing Public Right of Way
- Public Right of Way Closed During Construction

**NOTE:**  
Public highways run through the Sunnica East Site, which are not part of the site boundary. These have been digitised based on the 1:1250 scale OS Mastermap.

Copyright:  
Contains OS data © Crown copyright and database right 2018

Purpose of Issue  
**PEIR**

Client  
**SUNNICA LTD**



Drawing Title  
**FIGURE 12-4  
PUBLIC RIGHTS OF WAY  
CLOSED DURING  
CONSTRUCTION**

Drawn AD	Checked SPR	Approved NC	Date 02/09/2020
AECOM Internal Project No. 60589004		Scale @ A3 1:50,000	

THIS DOCUMENT HAS BEEN PREPARED PURSUANT TO AND SUBJECT TO THE TERMS OF AECOM'S APPOINTMENT BY ITS CLIENT. AECOM ACCEPTS NO LIABILITY FOR ANY USE OF THIS DOCUMENT OTHER THAN BY ITS ORIGINAL CLIENT OR FOLLOWING AECOM'S EXPRESS AGREEMENT TO SUCH USE, AND ONLY FOR THE PURPOSES FOR WHICH IT WAS PREPARED AND PROVIDED.

AECOM  
Unit 1 Wellbrook Court,  
Gilton,  
Cambridge, CB3 0NA  
United Kingdom  
Telephone (01223) 488000  
www.aecom.com



Drawing Number <b>60589004_PEIR_SE_004</b>	Rev <b>0</b>
---	-----------------

File Name: C:\Users\Anna.Dillio\AECOM Directory\Sunnica Energy Farm - GIS - General Layout\PEIR\Chapter\_12\_Socio\_Economics\200902\_SunnicaEnergyFarm\_Figure12-4\_PROW\_ClosedDuringConstruction.mxd

