

56000

56500

57000


275000

270000

265000

THIS DRAWING IS TO BE USED ONLY FOR THE PURPOSE OF ISSUE THAT IT WAS ISSUED FOR AND IS SUBJECT TO AMENDMENT

- LEGEND**
- Scheme Boundary
 - Public Highway within Scheme
 - Existing Public Right of Way
 - Public Right of Way Closed During Construction

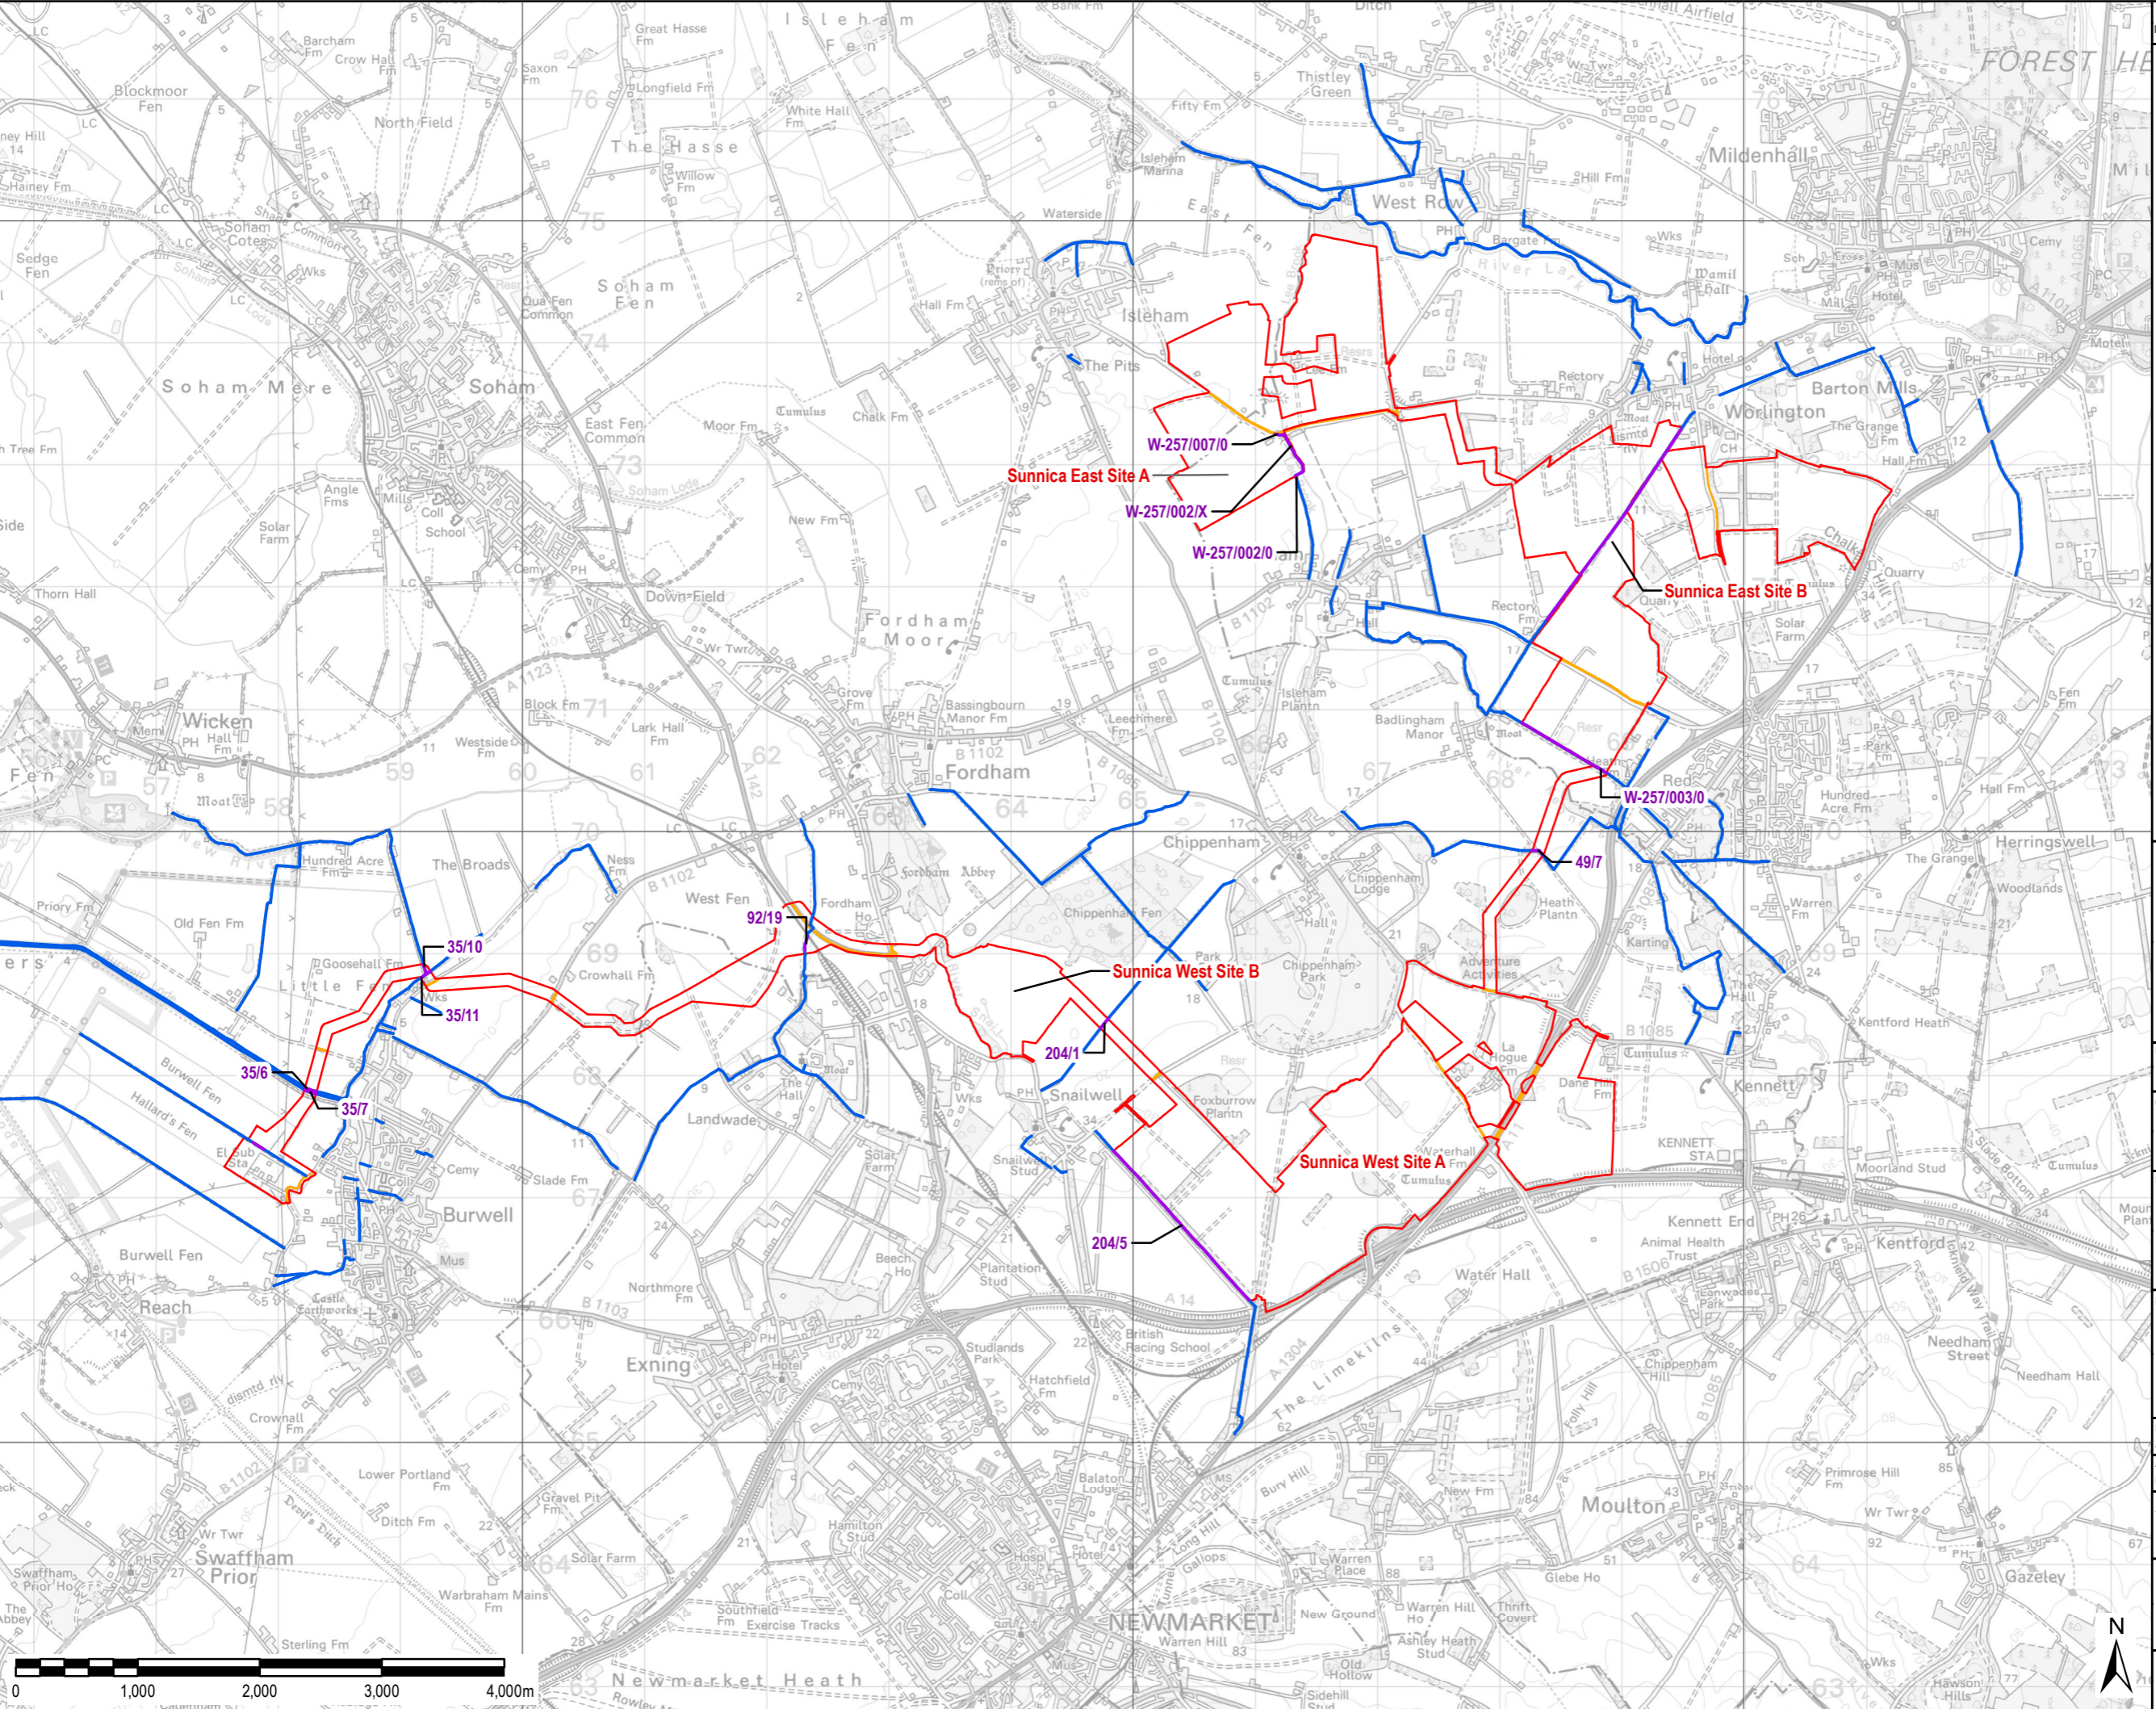

NOTE:
Public highways run through the Sunnica East Site, which are not part of the site boundary. These have been digitised based on the 1:1250 scale OS Mastermap.

Copyright:
Contains OS data © Crown copyright and database right 2018

Purpose of Issue
PEIR

Client
SUNNICA LTD



Drawing Title
**FIGURE 13-2
PUBLIC RIGHTS OF WAY
CLOSED DURING
CONSTRUCTION**


Drawn AD	Checked SPR	Approved NC	Date 02/09/2020
AECOM Internal Project No. 60589004		Scale @ A3 1:50,000	

THIS DOCUMENT HAS BEEN PREPARED PURSUANT TO AND SUBJECT TO THE TERMS OF AECOM'S APPOINTMENT BY ITS CLIENT. AECOM ACCEPTS NO LIABILITY FOR ANY USE OF THIS DOCUMENT OTHER THAN BY ITS ORIGINAL CLIENT OR FOLLOWING AECOM'S EXPRESS AGREEMENT TO SUCH USE, AND ONLY FOR THE PURPOSES FOR WHICH IT WAS PREPARED AND PROVIDED.

AECOM
Unit 1 Welbrook Court,
Gilton,
Cambridge, CB3 0NA
United Kingdom
Telephone (01223) 488000
www.aecom.com



Drawing Number 60589004_PEIR_TP_002	Rev 0
--	----------

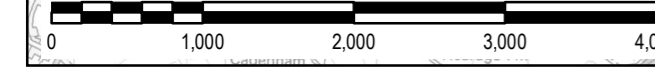

56000

56500

57000

File Name: C:\Users\Anna.Dillio\AECOM Directory\Sunnica Energy Farm - GIS - General Layout\PEIR\Chapter_13_Transport\200902_SunnicaEnergyFarm_Figure13-2_PROW_ClosedDuringConstruction.mxd