




NORTH VIEW

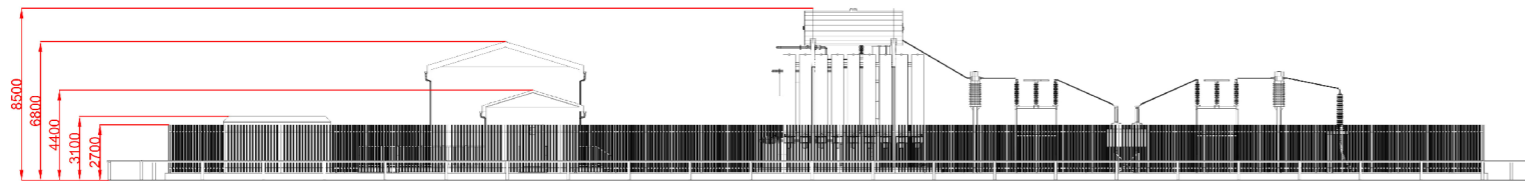


EAST VIEW

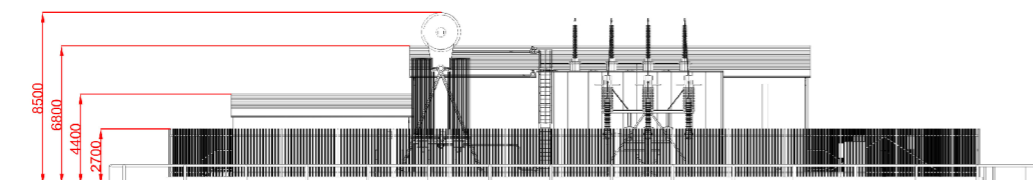



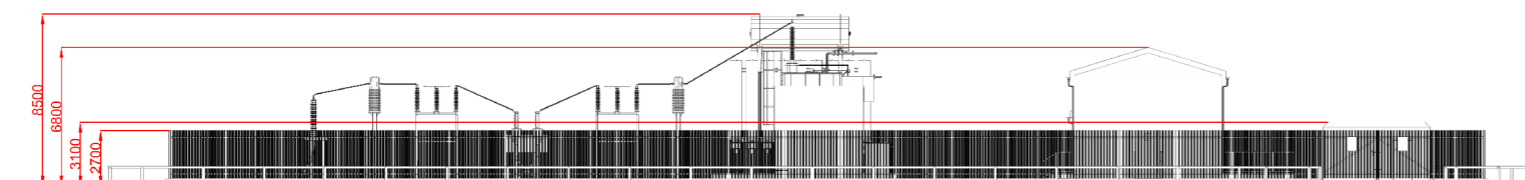SOUTH VIEW

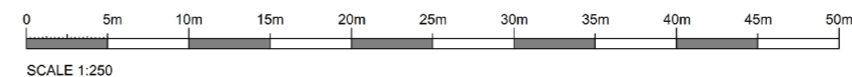

WEST VIEW



|  |         |          |              |   |
|--|---------|----------|--------------|---|
| Purpose of Issue   |         |          |              | PEIR  |
| Client   |         |          |              | SUNNICA LTD   |
| Project Title  |         |          |              |  |
| Drawing Title  |         |          |              | FIGURE 3-10A<br>SUNNICA EAST<br>(WESTERN AREA)<br>SUBSTATION ELEVATION                |
| Drawn  | Checked | Approved | Date         |   |
| AD   | DW      | NC       | 03/01/2020   |   |
| AECOM Internal Project No.   |         |          | Scale @ A3   |   |
| 60589004   |         |          | NOT TO SCALE |   |
| THIS DOCUMENT HAS BEEN PREPARED PURSUANT TO AND SUBJECT TO THE TERMS OF AECOM'S APPOINTMENT BY ITS CLIENT. AECOM ACCEPTS NO LIABILITY FOR ANY USE OF THIS DOCUMENT OTHER THAN BY ITS ORIGINAL CLIENT OR FOLLOWING AECOM'S EXPRESS AGREEMENT TO SUCH USE, AND ONLY FOR THE PURPOSES FOR WHICH IT WAS PREPARED AND PROVIDED. |         |          |              |   |
| AECOM<br>Unit 1 Wellbrook Court,<br>Gilton<br>Cambridge, CB3 0NA<br>United Kingdom<br>Telephone (01223) 488000<br>www.aecom.com  |         |          |              |  |
| Drawing Number   |         |          |              | Rev   |
| 60589004_PEIR_SD_011   |         |          |              | 0   |