



THIS DRAWING IS TO BE USED ONLY FOR THE PURPOSE OF ISSUE THAT IT WAS ISSUED FOR AND IS SUBJECT TO AMENDMENT

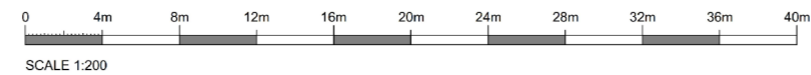

Purpose of Issue **PEIR**

Client **SUNNICA LTD**

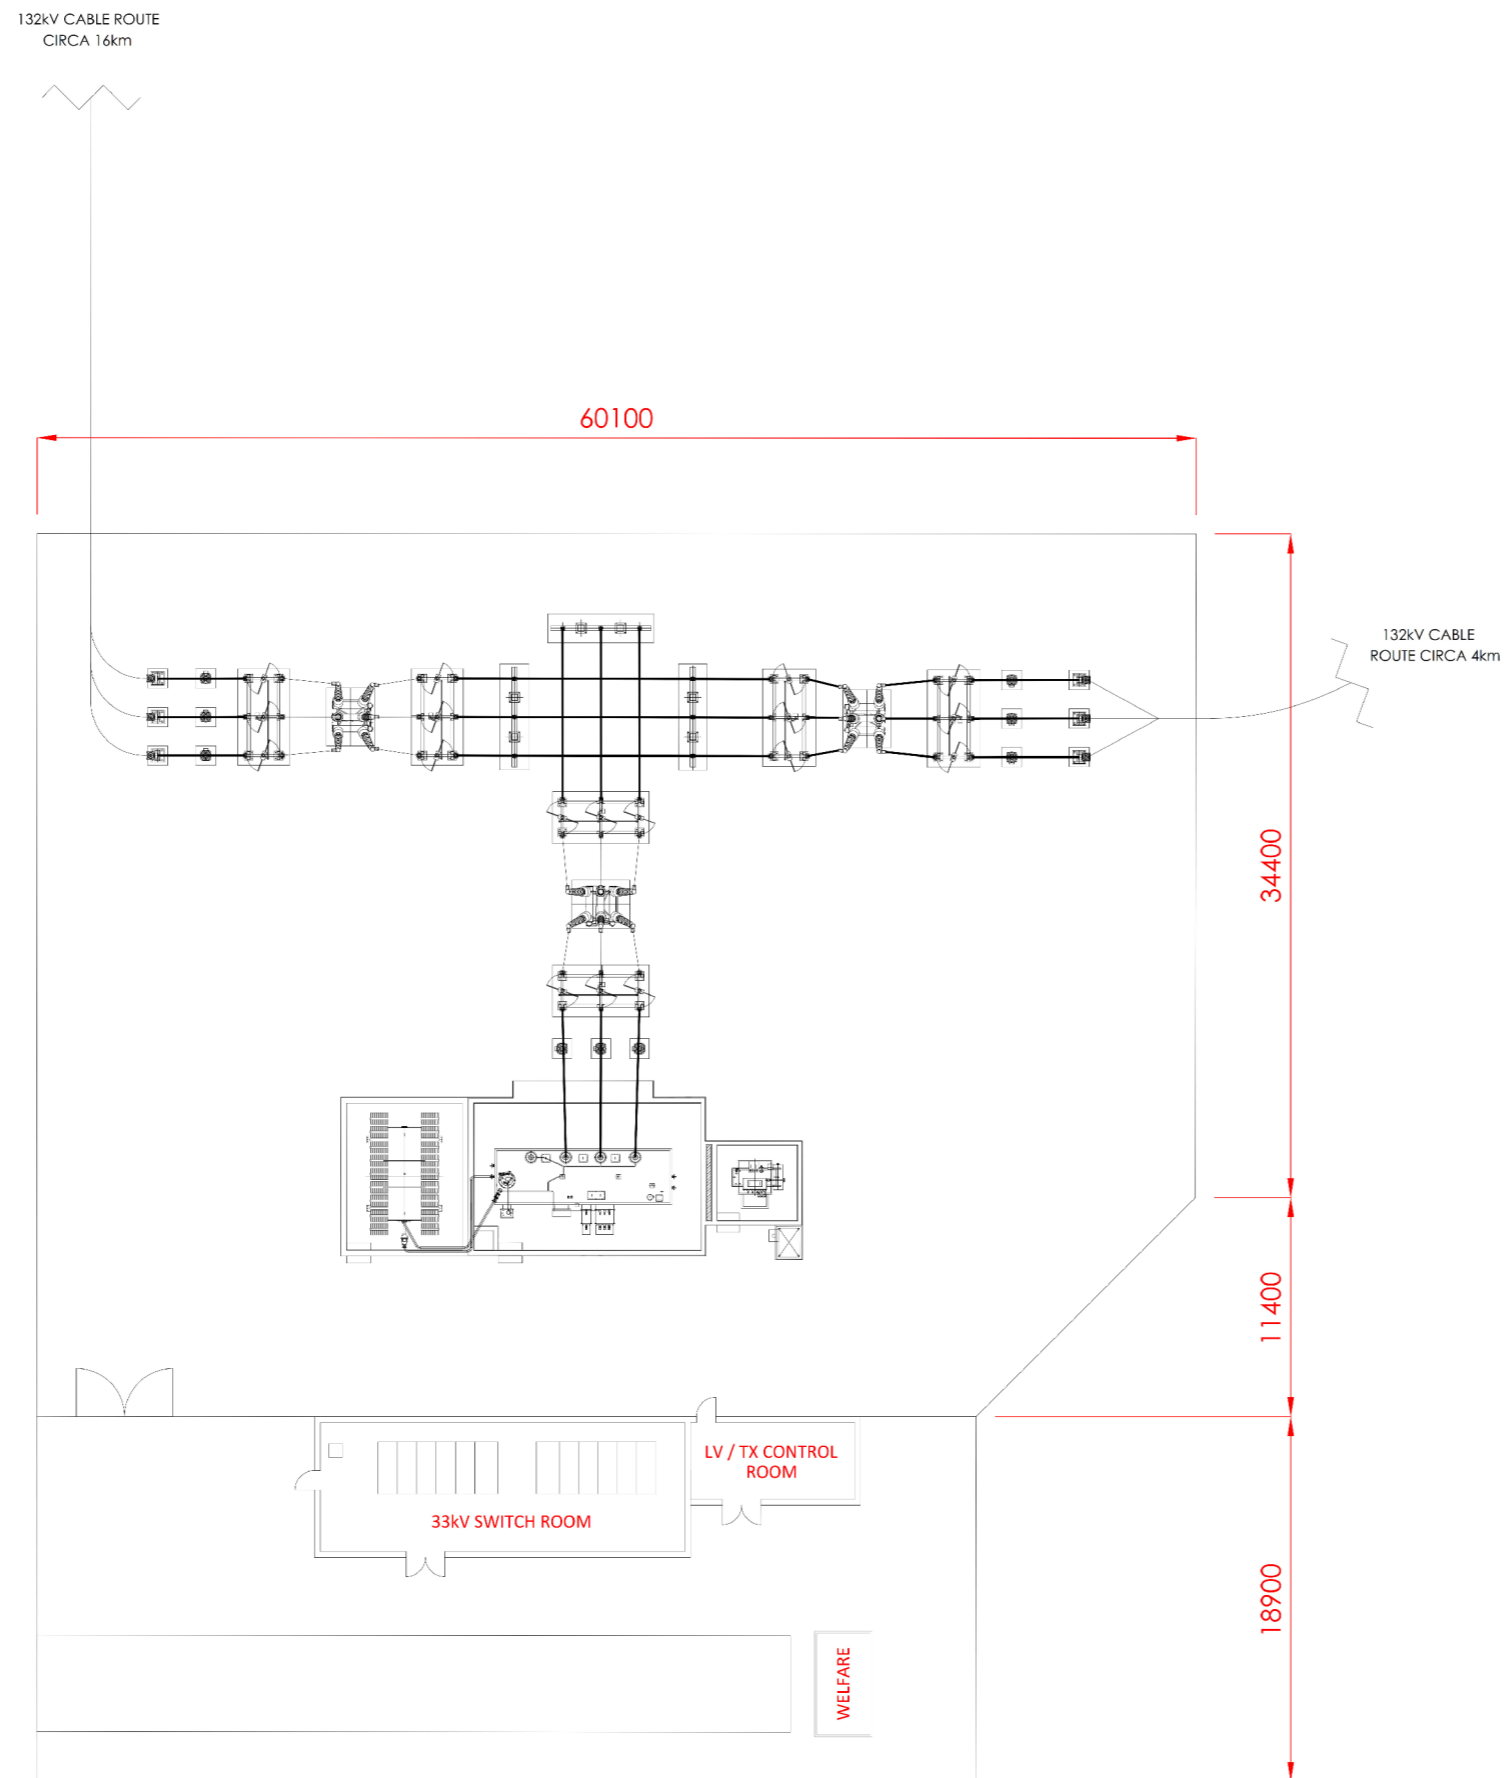

Drawing Title **FIGURE 3-11B  
SUNNICA EAST (EASTERN  
AREA) SUBSTATION GENERAL  
ARRANGEMENT**

Drawn AD	Checked DW	Approved NC	Date 03/01/2020
AECOM Internal Project No. 60589004		Scale @ A3 NOT TO SCALE	

THIS DOCUMENT HAS BEEN PREPARED PURSUANT TO AND SUBJECT TO THE TERMS OF AECOM'S APPOINTMENT BY ITS CLIENT. AECOM ACCEPTS NO LIABILITY FOR ANY USE OF THIS DOCUMENT OTHER THAN BY ITS ORIGINAL CLIENT OR FOLLOWING AECOM'S EXPRESS AGREEMENT TO SUCH USE, AND ONLY FOR THE PURPOSES FOR WHICH IT WAS PREPARED AND PROVIDED.

AECOM  
Unit 1 Wellbrook Court,  
Gilton  
Cambridge, CB3 0NA  
United Kingdom  
Telephone (01223) 488000  
www.aecom.com



Drawing Number <b>60589004_PEIR_SD_014</b>	Rev <b>0</b>
---	-----------------

File Name: D:\Projects\Sunnica\_Energy\_Farm\Layout\PEIR\Chapter\_3\_Scheme\_Description\20103\_SunnicaEnergyFarm\_PEIR\_Figure 3-11b\_SunnicaEast\_EasternArea\_SubstationGeneralArrangement\_Illustrative.mxd