


566000 567000 568000 569000 570000 571000

275000
274000
273000
272000
271000

THIS DRAWING IS TO BE USED ONLY FOR THE PURPOSE OF ISSUE THAT IT WAS ISSUED FOR AND IS SUBJECT TO AMENDMENT

LEGEND

- Scheme Boundary
- Public Highway within Scheme
- Proposed Scheme Plan**
- Developable Area
- BESS and Substation
- Compound Area (Permanent)
- Proposed Road
- Potential Provision of Permissive Route
- Access Point**
- Primary Access
- Secondary Access

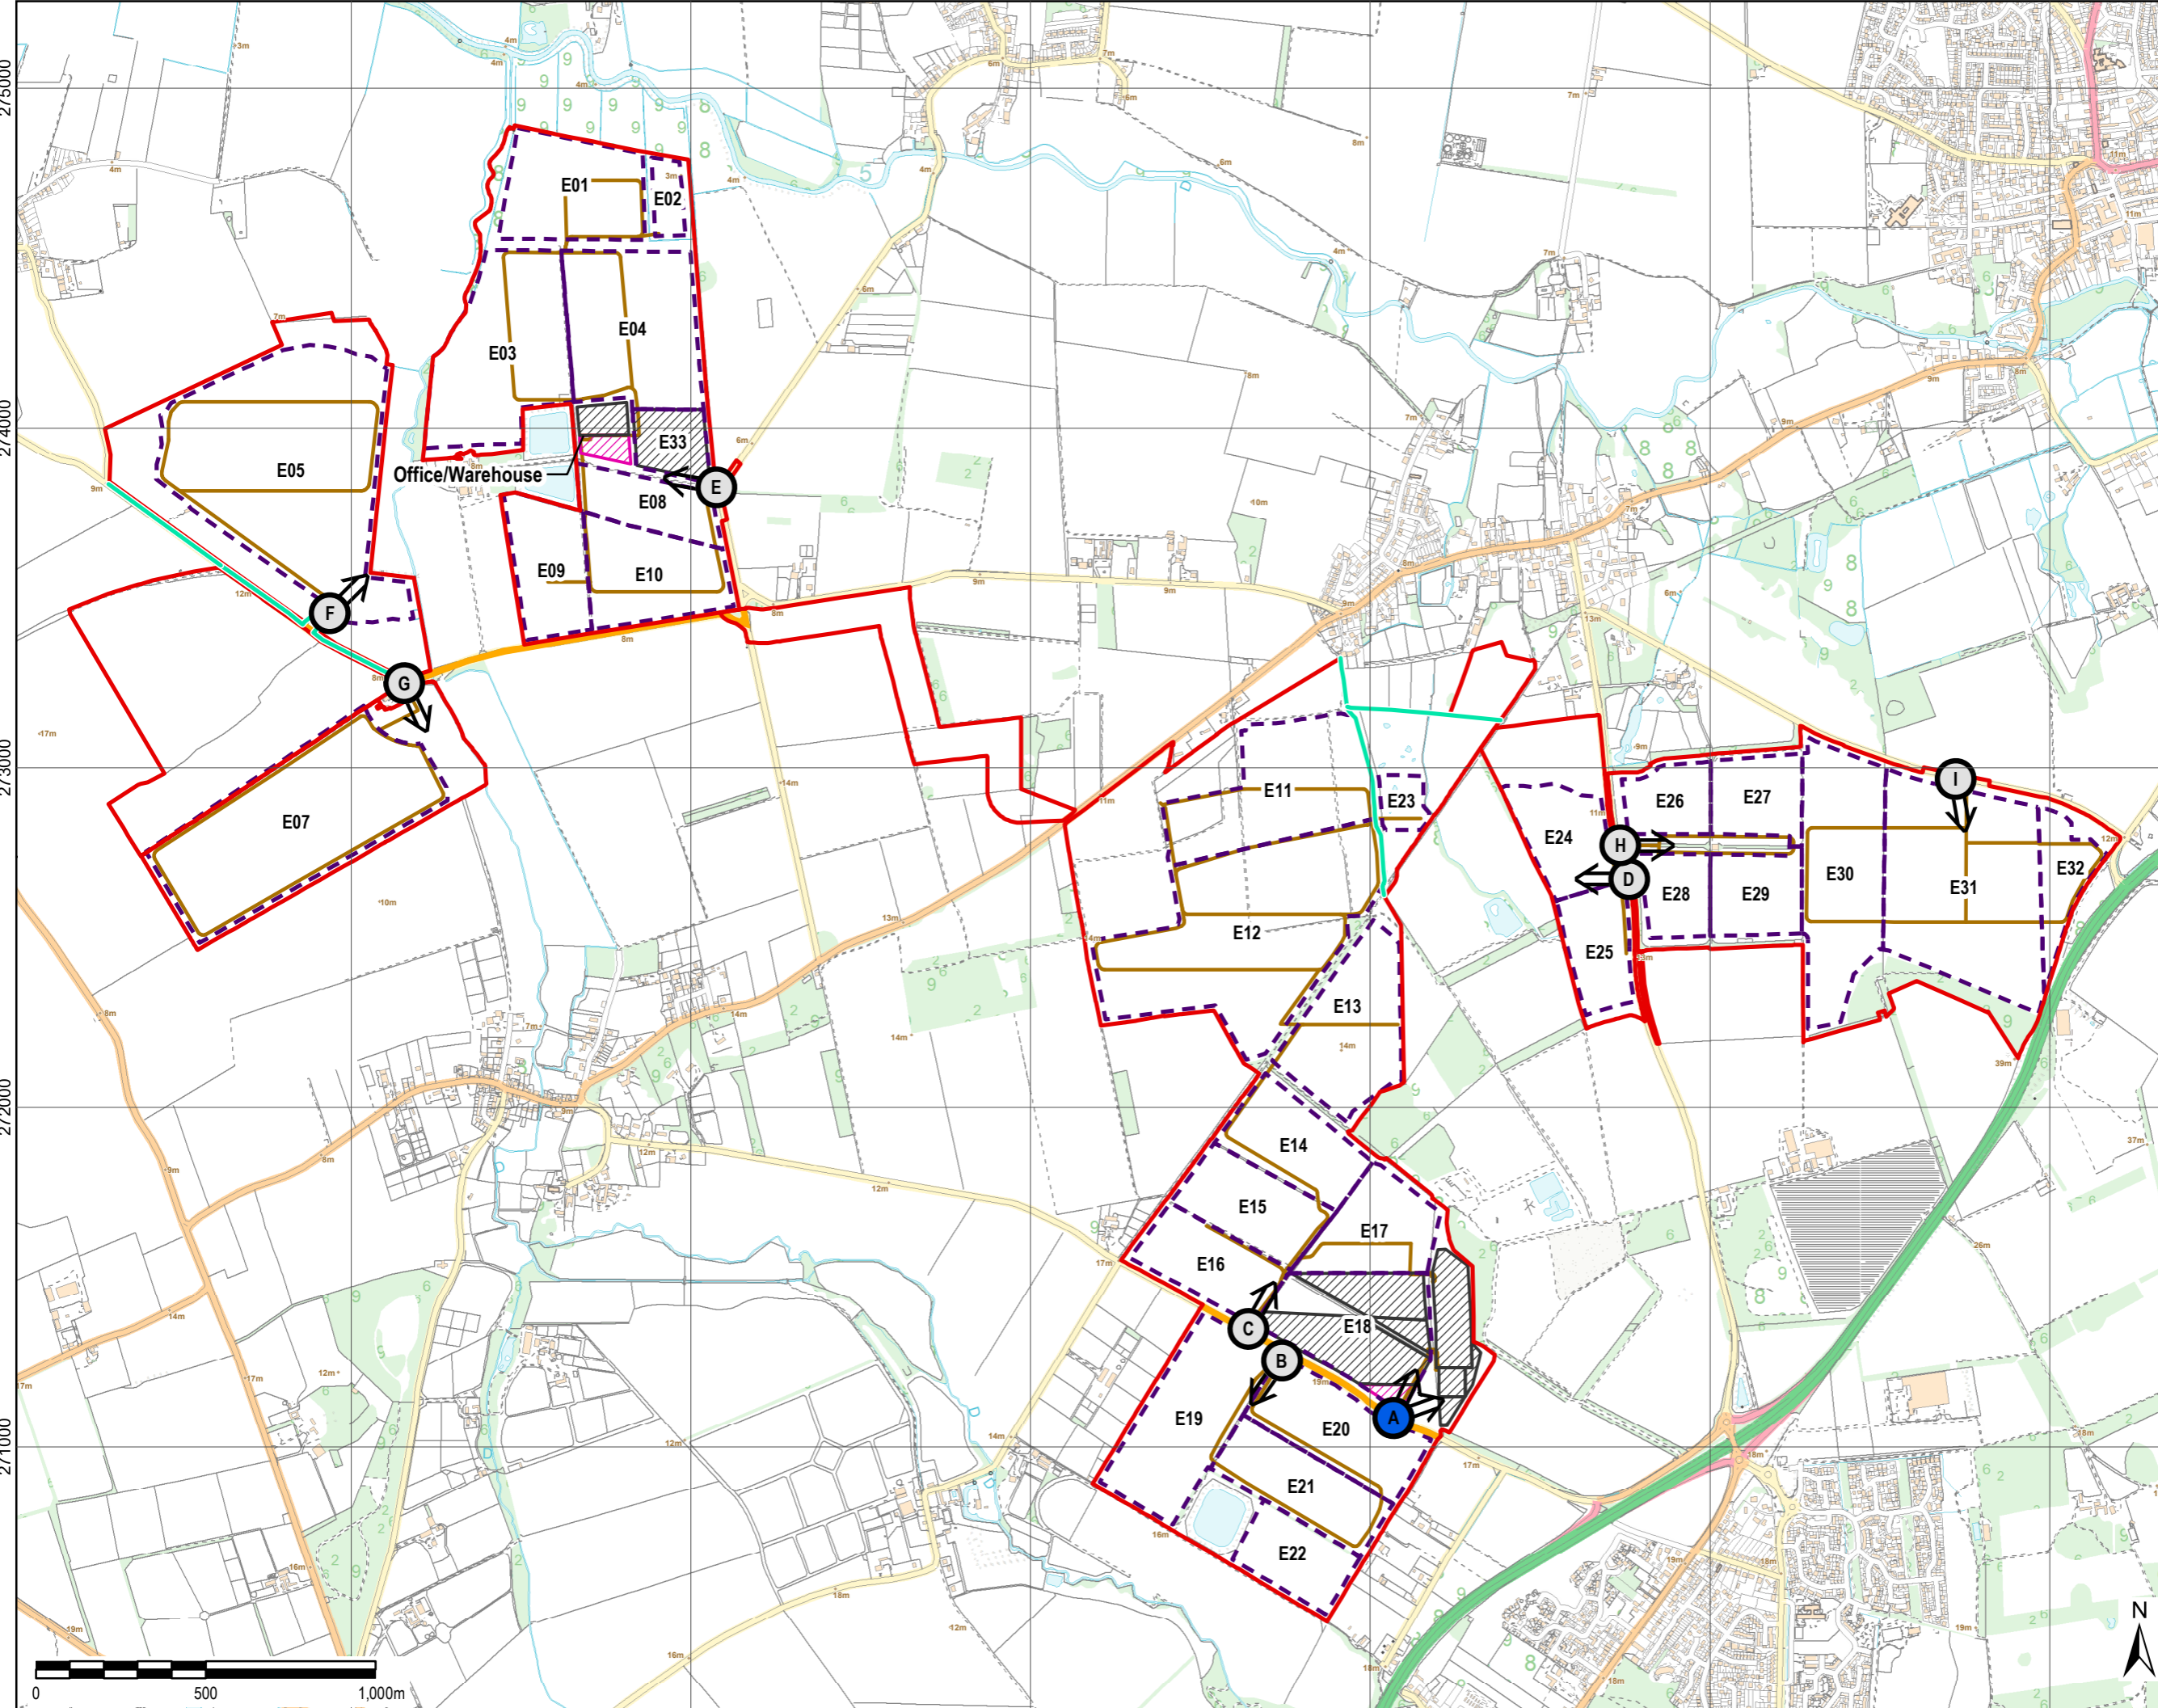

Copyright:
Contains OS data © Crown copyright and database right 2019
Contains public sector information licensed under the Open Government Licence v3.0

Purpose of Issue
PEIR

Client
SUNNICA LTD

Project Title

Drawing Title
**FIGURE 3-12
SUNNICA EAST A AND B
ACCESS PLAN**

Drawn AD	Checked DW	Approved NC	Date 07/09/2020
AECOM Internal Project No. 60589004		Scale @ A3 1:18,000	

THIS DOCUMENT HAS BEEN PREPARED PURSUANT TO AND SUBJECT TO THE TERMS OF AECOM'S APPOINTMENT BY ITS CLIENT. AECOM ACCEPTS NO LIABILITY FOR ANY USE OF THIS DOCUMENT OTHER THAN BY ITS ORIGINAL CLIENT OR FOLLOWING AECOM'S EXPRESS AGREEMENT TO SUCH USE, AND ONLY FOR THE PURPOSES FOR WHICH IT WAS PREPARED AND PROVIDED.

AECOM
Unit 1 Wellbrook Court,
Gilton,
Cambridge, CB3 0NA
United Kingdom
Telephone (01223) 488000
www.aecom.com

Drawing Number 60589004_PEIR_SD_015	Rev 0
--	----------

File Name: C:\Users\Anna.Dillio\AECOM\Directory\Sunnica Energy Farm - GIS - General\Layout\PEIR\Chapter_3_Scheme_Description\200907_SunnicaEnergyFarm_PEIR_Figure 3-12_SunnicaEastA_B_Access.mxd