




NORTH VIEW

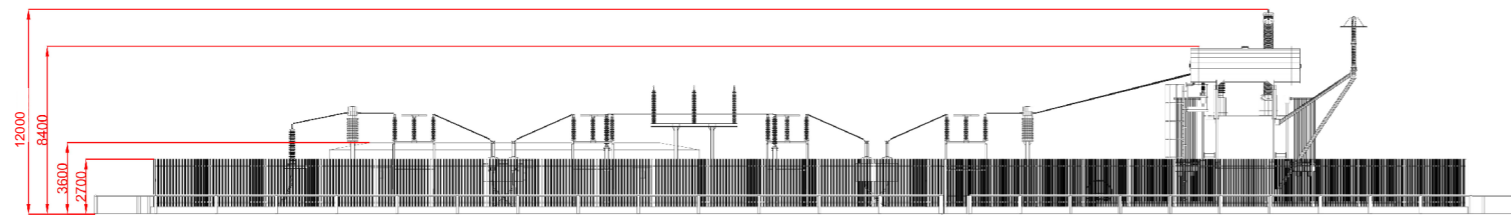


EAST VIEW

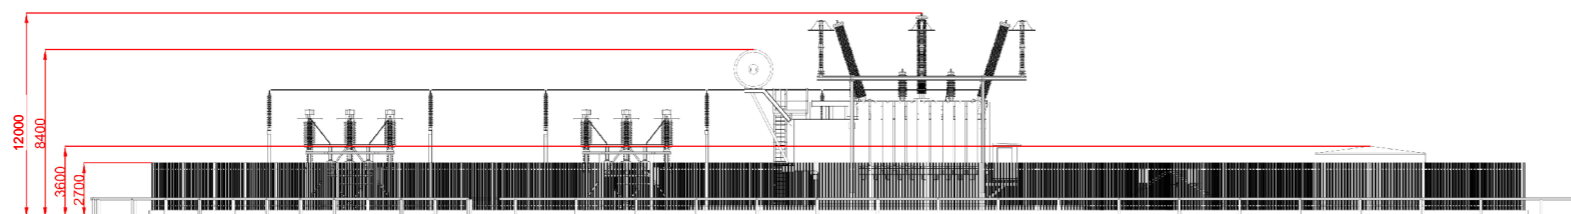

SOUTH VIEW

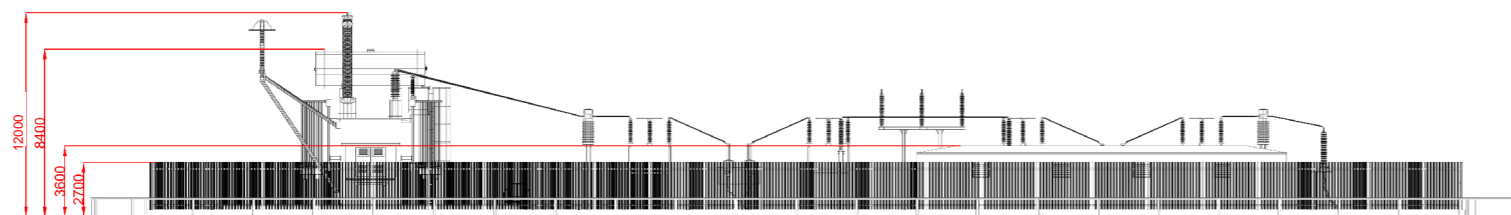

WEST VIEW

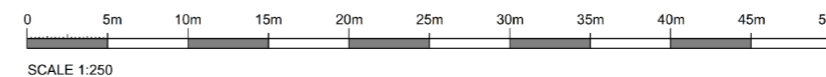

Purpose of Issue **PEIR**

Client **SUNNICA LTD**



Drawing Title **FIGURE 3-17A  
BURWELL  
SUBSTATION ELEVATION**

Drawn AD	Checked DW	Approved NC	Date 03/01/2020
-------------	---------------	----------------	--------------------

AECOM Internal Project No. 60589004	Scale @ A3 NOT TO SCALE
--	----------------------------

THIS DOCUMENT HAS BEEN PREPARED PURSUANT TO AND SUBJECT TO THE TERMS OF AECOM'S APPOINTMENT BY ITS CLIENT. AECOM ACCEPTS NO LIABILITY FOR ANY USE OF THIS DOCUMENT OTHER THAN BY ITS ORIGINAL CLIENT OR FOLLOWING AECOM'S EXPRESS AGREEMENT TO SUCH USE, AND ONLY FOR THE PURPOSES FOR WHICH IT WAS PREPARED AND PROVIDED.

AECOM  
Unit 1 Wellbrook Court,  
Gilton,  
Cambridge, CB3 0NA  
United Kingdom  
Telephone (01223) 488000  
www.aecom.com



Drawing Number <b>60589004_PEIR_SD_023</b>	Rev <b>0</b>
---	-----------------