

566000

567000

568000

569000

570000

571000

275000

274000

273000


272000

271000

THIS DRAWING IS TO BE USED ONLY FOR THE PURPOSE OF ISSUE THAT IT WAS ISSUED FOR AND IS SUBJECT TO AMENDMENT

LEGEND

- Scheme Boundary
- Public Highway within Scheme
- Proposed Scheme Plan**
- Developable Area
- Compound Area (Permanent)
- Compound Area for Construction (Temporary)
- Temporary Construction Parking Area
- Proposed Road
- Access Point**
- Construction and Operation Access

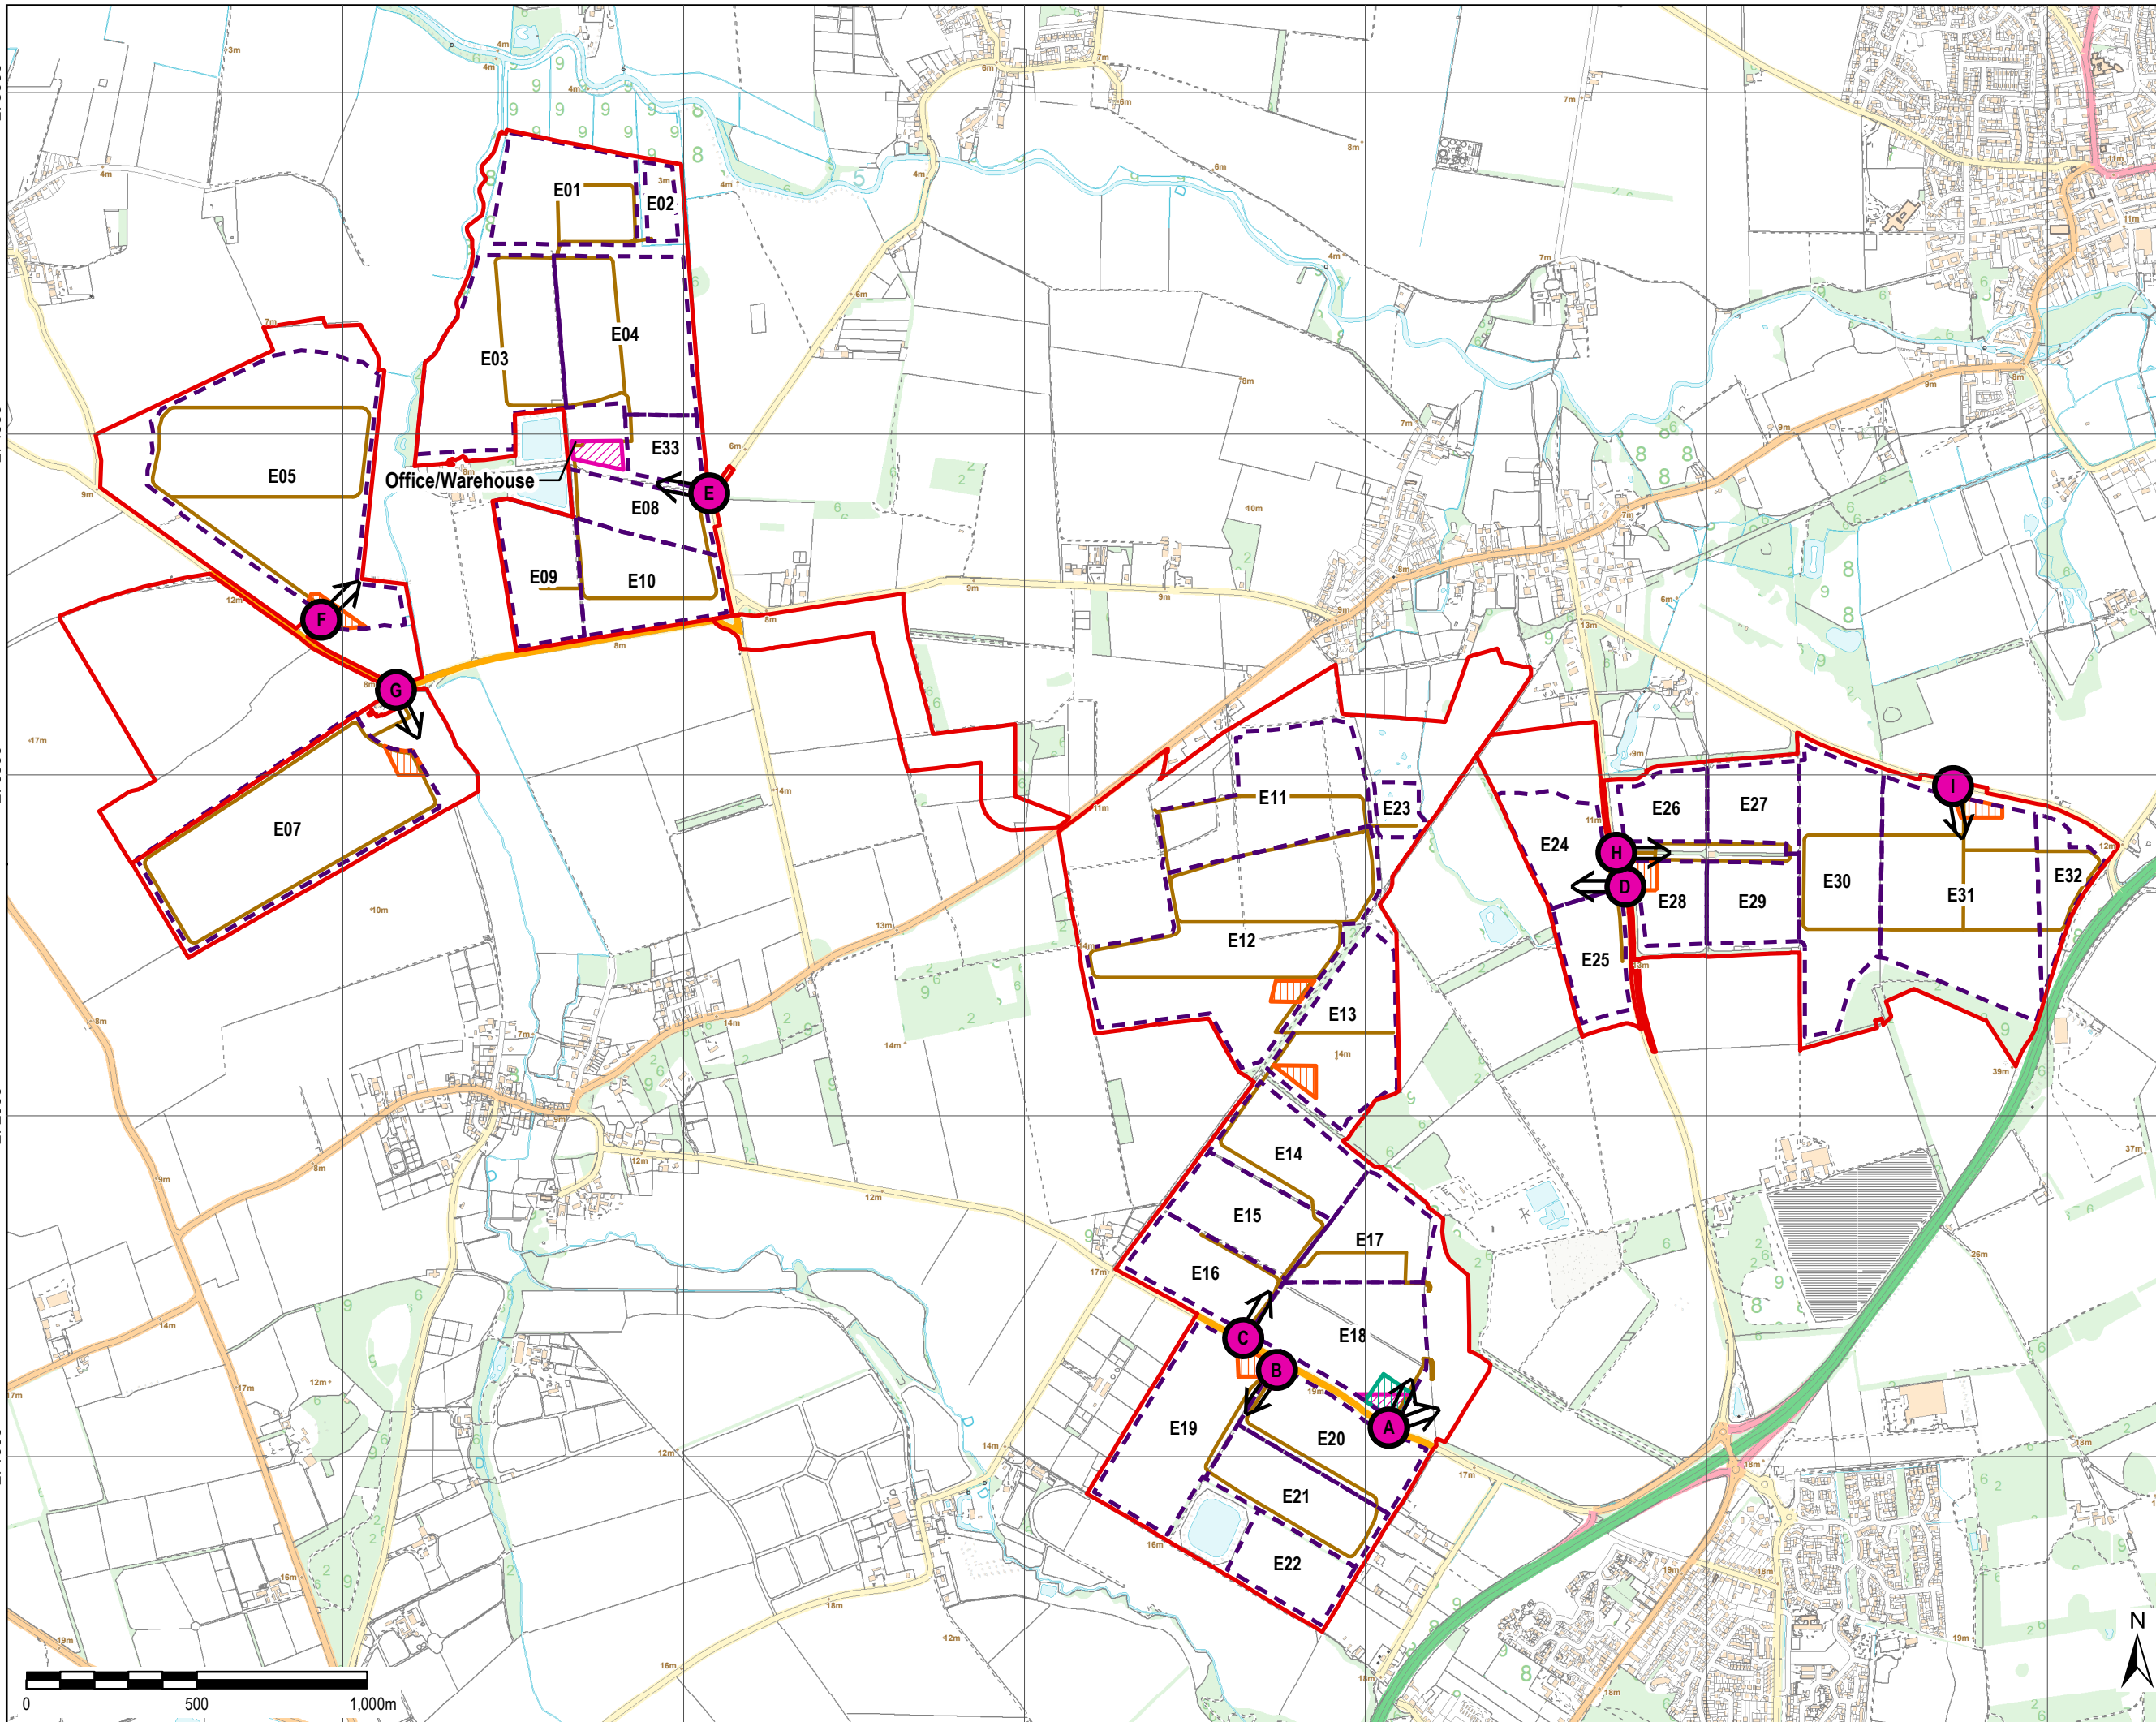

Copyright: Contains OS data © Crown copyright and database right 2019. Contains public sector information licensed under the Open Government Licence v3.0

Purpose of Issue: PEIR

Client: SUNNICA LTD



Drawing Title: **FIGURE 3-18A
SUNNICA EAST
CONSTRUCTION COMPOUNDS
AND ACCESS**

Drawn AD	Checked DW	Approved NC	Date 02/09/2020
AECOM Internal Project No. 60589004		Scale @ A3 1:18,000	

THIS DOCUMENT HAS BEEN PREPARED PURSUANT TO AND SUBJECT TO THE TERMS OF AECOM'S APPOINTMENT BY ITS CLIENT. AECOM ACCEPTS NO LIABILITY FOR ANY USE OF THIS DOCUMENT OTHER THAN BY ITS ORIGINAL CLIENT OR FOLLOWING AECOM'S EXPRESS AGREEMENT TO SUCH USE, AND ONLY FOR THE PURPOSES FOR WHICH IT WAS PREPARED AND PROVIDED.

AECOM
Unit 1 Wellbrook Court,
Gilton,
Cambridge, CB3 0NA
United Kingdom
Telephone (01223) 488000
www.aecom.com



Drawing Number 60589004_PEIR_SD_025	Rev 0
--	----------

File Name: C:\Users\Anna.Dillio\AECOM\Directory\Sunnica Energy Farm - GIS - General\Layout\PEIR\Chapter_3_Scheme_Description\200902_SunnicaEnergyFarm_PEIR_Figure_3-18a_SunnicaEast_ConstructionCompoundsandAccess.mxd