




NORTH VIEW

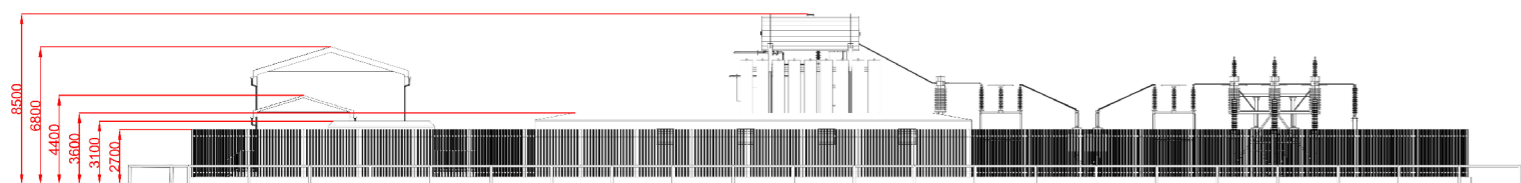


EAST VIEW

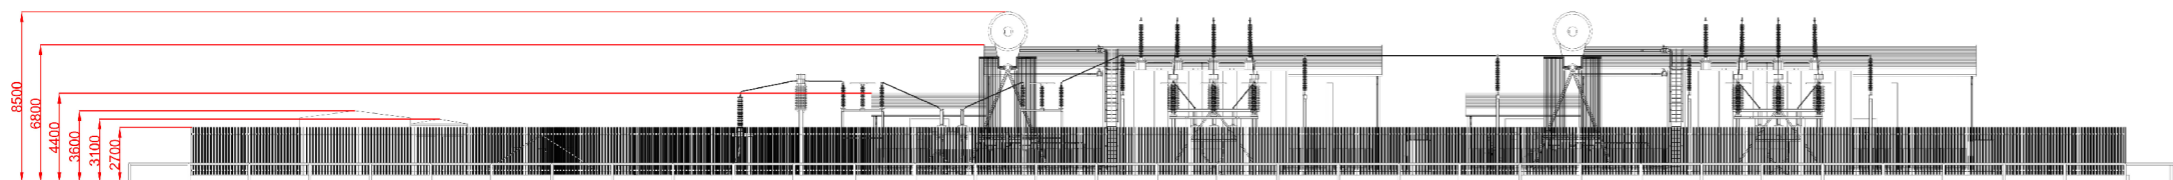

SOUTH VIEW

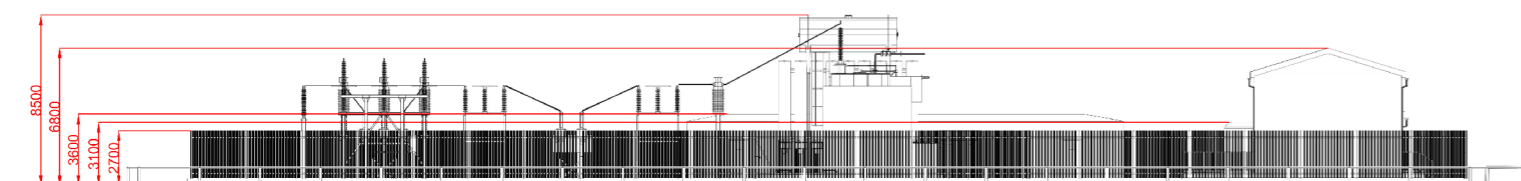

WEST VIEW

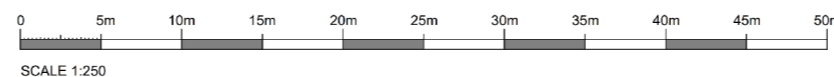

Purpose of Issue
PEIR

Client
SUNNICA LTD

Project Title


Drawing Title
**FIGURE 3-9A
SUNNICA WEST A
SUBSTATION ELEVATION**

Drawn AD	Checked DW	Approved NC	Date 03/01/2020
-------------	---------------	----------------	--------------------

AECOM Internal Project No. **60589004** Scale @ A3
NOT TO SCALE

THIS DOCUMENT HAS BEEN PREPARED PURSUANT TO AND SUBJECT TO THE TERMS OF AECOM'S APPOINTMENT BY ITS CLIENT. AECOM ACCEPTS NO LIABILITY FOR ANY USE OF THIS DOCUMENT OTHER THAN BY ITS ORIGINAL CLIENT OR FOLLOWING AECOM'S EXPRESS AGREEMENT TO SUCH USE, AND ONLY FOR THE PURPOSES FOR WHICH IT WAS PREPARED AND PROVIDED.

AECOM
Unit 1 Wellbrook Court,
Gilton,
Cambridge, CB3 0NA
United Kingdom
Telephone (01223) 488000
www.aecom.com



Drawing Number 60589004_PEIR_SD_009	Rev 0
---	-----------------