


File Name: C:\Users\Anna.Dillio\AECOM\Directory\Sunnica Energy Farm - GIS - General\Layout\Communications - Team\200910\_SunnicaEnergyFarm\_Comms\_LandscapeMasterplan\_SunnicaEastWest.mxd

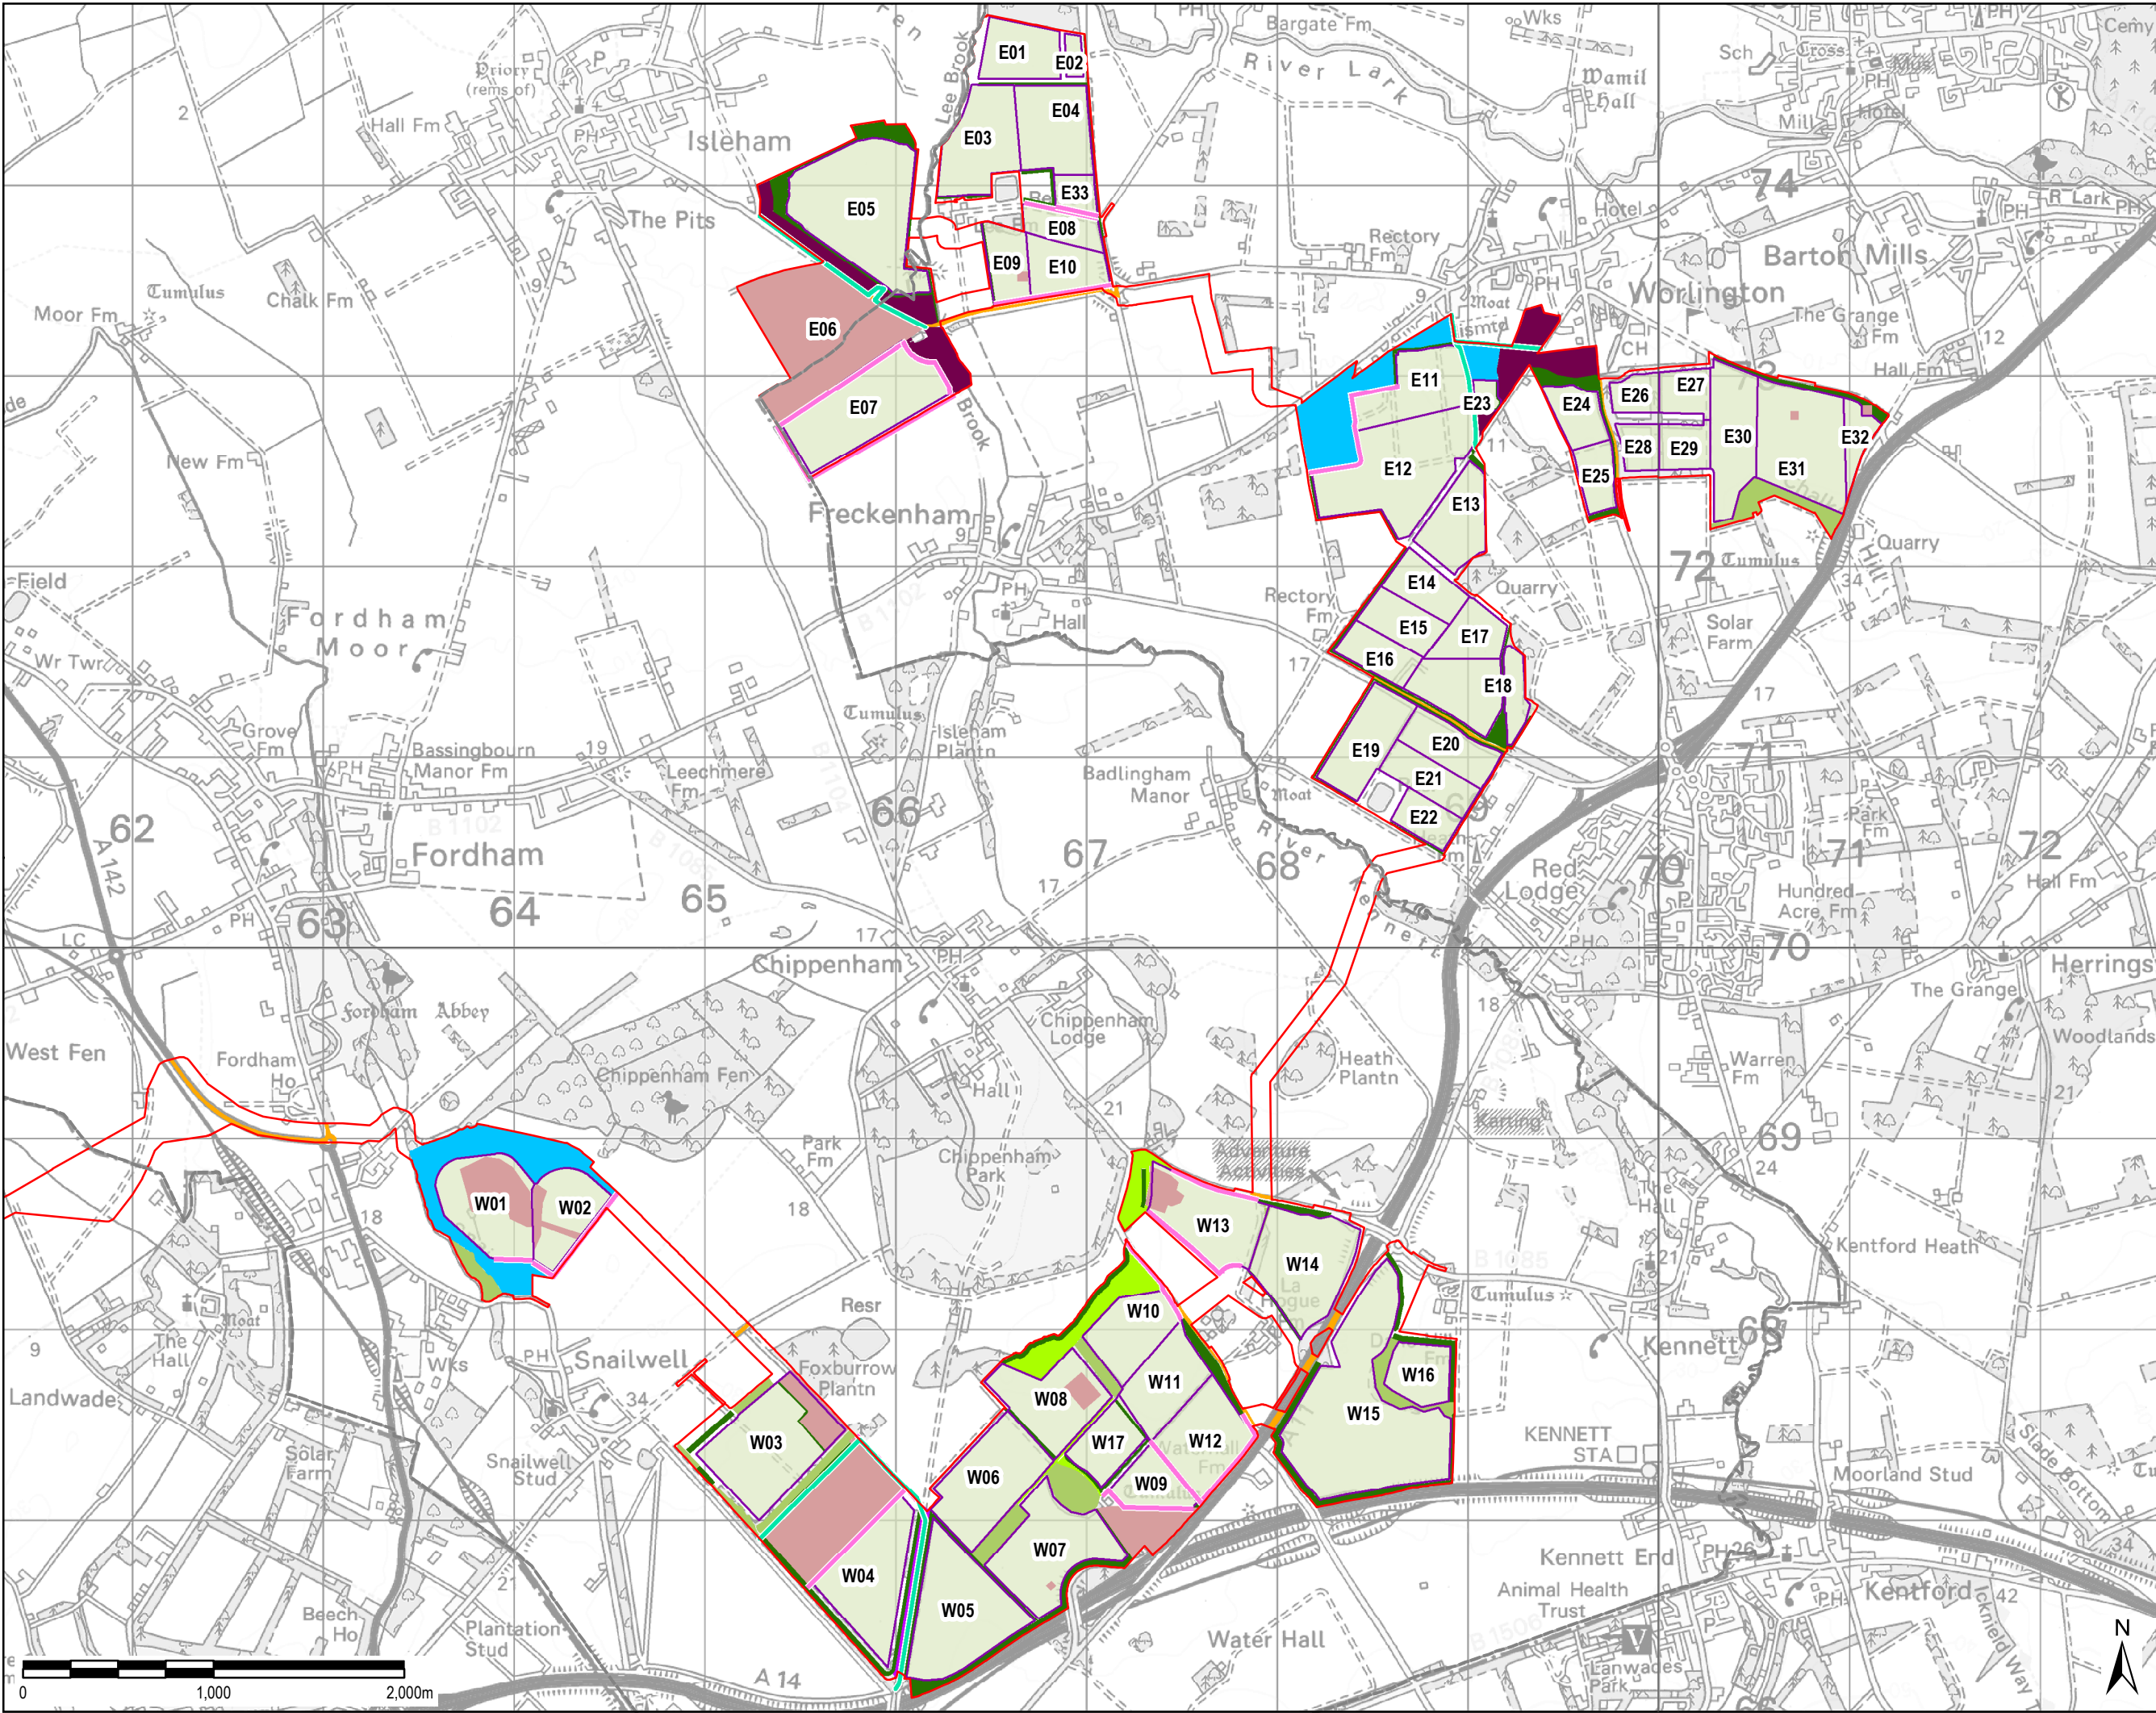

THIS DRAWING IS TO BE USED ONLY FOR THE PURPOSE OF ISSUE THAT IT WAS ISSUED FOR AND IS SUBJECT TO AMENDMENT

**LEGEND**

- Scheme Boundary
- County Boundary
- District Boundary
- Public Highway within Scheme
- Proposed Scheme Plan**
- Developable Area
- Native Grassland Planting within Archaeological Mitigation Areas
- Native Grassland/Wetland
- Native Grassland Planting
- Heritage Offset with additional planting along The Avenue
- Landscape Offset
- Proposed Woodland (new planting or infilling of existing vegetation)
- Retained Woodland
- Chalk Grassland
- Potential Provision of Permissive Route
- Proposed Hedgerow (new planting or infilling of existing vegetation)

Copyright:  
Contains OS data © Crown copyright and database right 2018  
Contains public sector information licensed under the Open Government Licence v3.0


Purpose of Issue

CONSULTATION

Client

SUNNICA LTD

Project Title



Drawing Title

LANDSCAPE MASTERPLAN  
SUNNICA EAST AND WEST

Drawn AD	Checked RH	Approved NC	Date 10/09/2020
AECOM Internal Project No. 60589004		Scale @ A3 1:32,000	

THIS DOCUMENT HAS BEEN PREPARED PURSUANT TO AND IS SUBJECT TO THE TERMS OF AECOM'S APPOINTMENT BY ITS CLIENT. AECOM ACCEPTS NO LIABILITY FOR ANY USE OF THIS DOCUMENT OTHER THAN BY ITS ORIGINAL CLIENT OR FOLLOWING AECOM'S EXPRESS AGREEMENT TO SUCH USE, AND ONLY FOR THE PURPOSES FOR WHICH IT WAS PREPARED AND PROVIDED.

AECOM  
Unit 1 Wellbrook Court,  
Girton,  
Cambridge, CB3 0NA  
United Kingdom  
Telephone (01223) 488000  
www.aecom.com

**AECOM**

Drawing Number	Rev
	0