

NOTES

- DRAWING IS PRODUCED FOR CONCEPTUAL DESIGN STAGE
- SUBSTATIONS LAYOUT IS BASED ON PRELIMINARY REQUIREMENT AND SUBJECT TO CHANGE AT NEXT DESIGN STAGE

ISSUE/REVISION

NO	DATE	DESCRIPTION
R0	12/05/2022	FIRST ISSUE
NR		

FOR INFORMATION ONLY


STATUS

FOR DISCUSSION

PROJECT NUMBER 60589004 SCALE NTS @ A1

SHEET TITLE
**SUNNICA EAST B
SUBSTATION COMPOUND LAYOUT PLAN
400/33/13.8 kV AND SHUNT REACTOR**

SHEET NUMBER 60589004-ACM-XX-LAY-EL-1002 REV R0

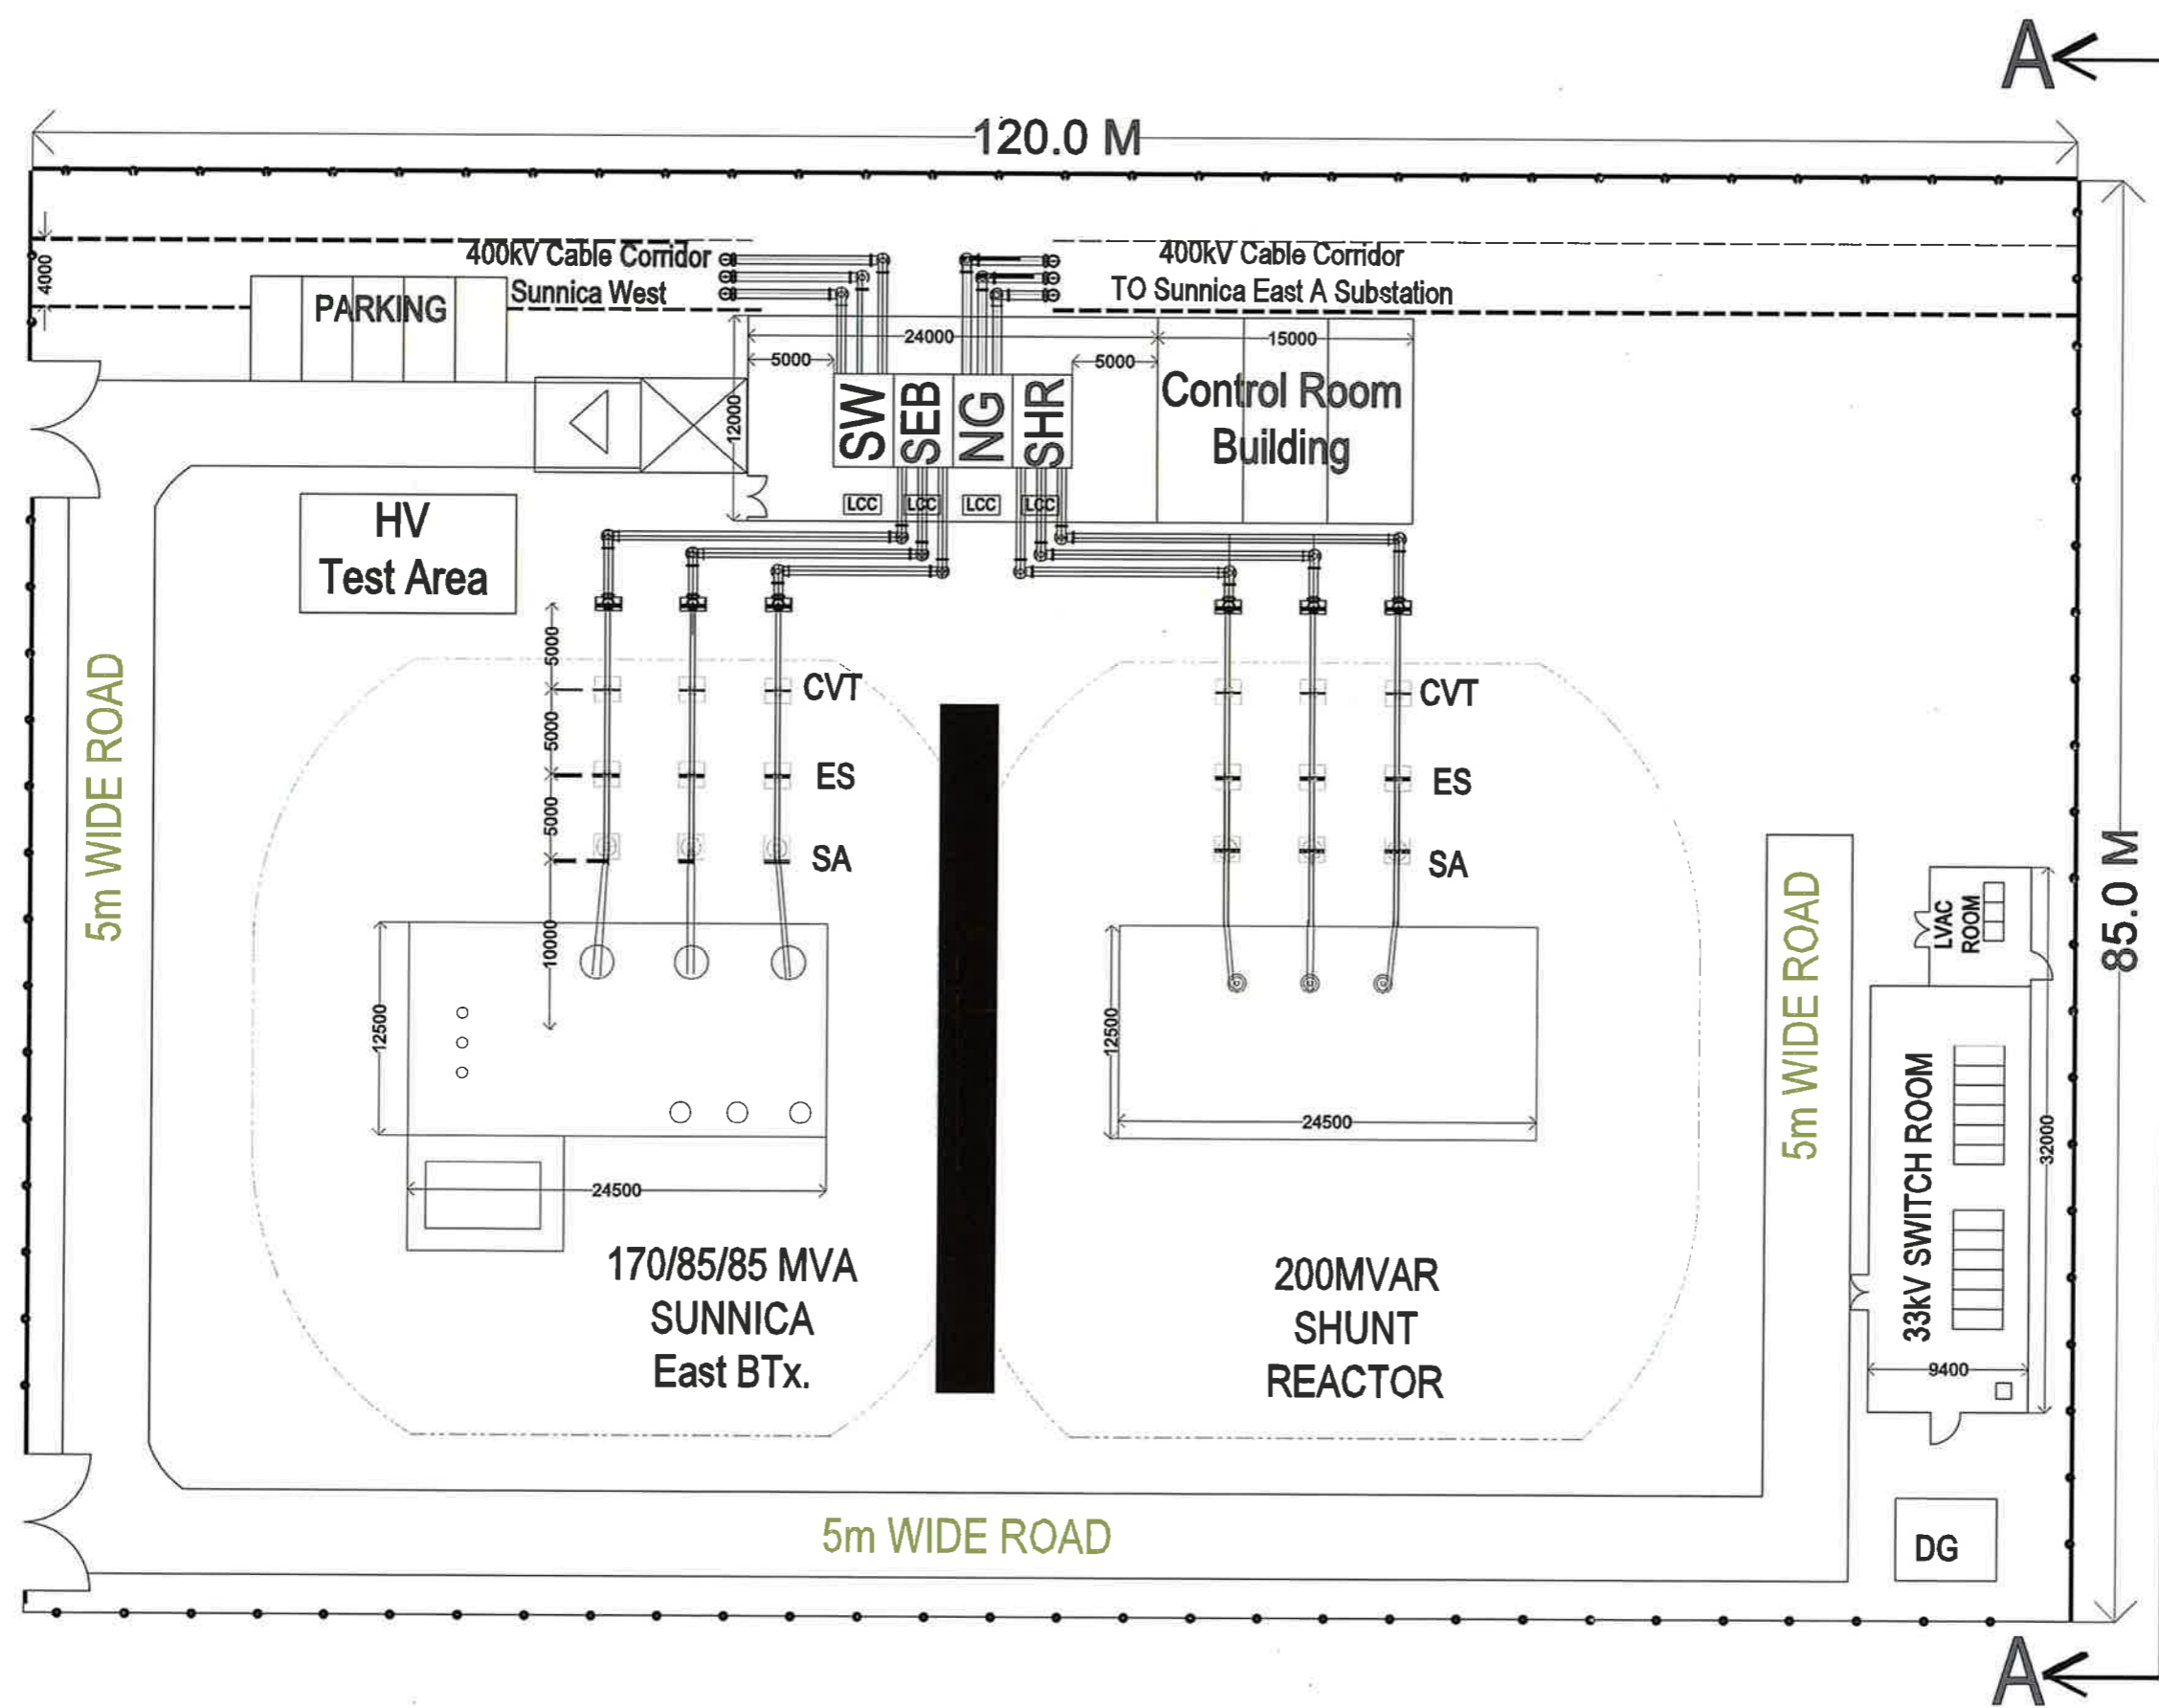

Project Management Initials : Designer : SA Checked : GC Approved : GC
 Last saved by: LONAREK(2022-05-01) Last Plotter: 2022-05-01
 Filename: C:\USERS\LOVAREK\DOCUMENTS\AECOM\PROJECT\SUNNICA\WORKING\LAYOUT\FOR INTERNAL ISSUES\SUNNICA EAST\SUNNICA EAST_DRAWINGS.DWG