






MANHOLES SCALE: 1:20

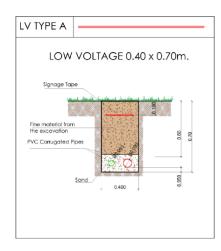


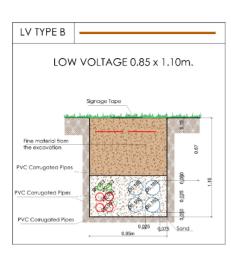


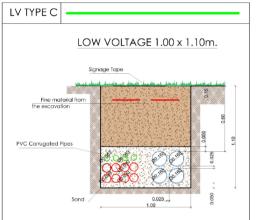


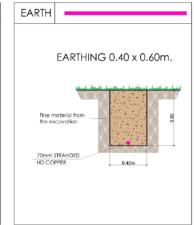


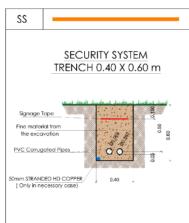


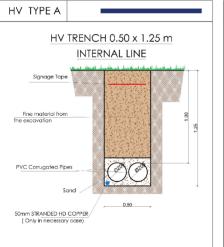

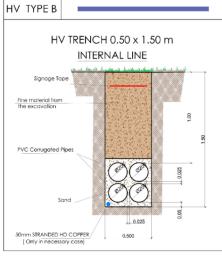

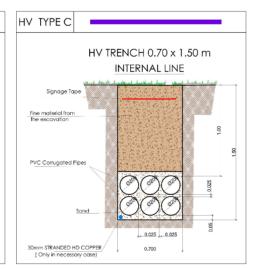

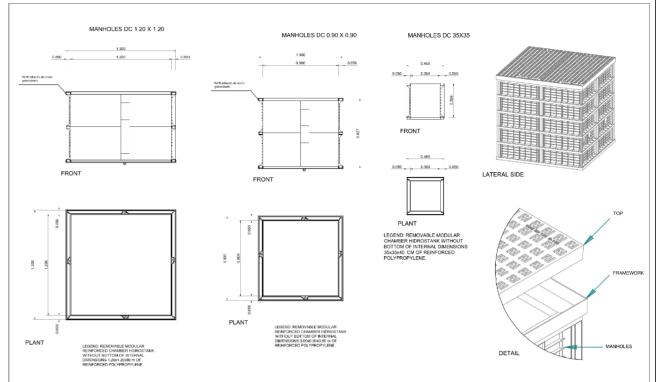

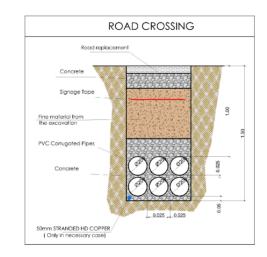

PEIR

SUNNICA LTD



FIGURE 3-7 CABLE CROSS SECTIONS (ILLUSTRATIVE)

	Drawn AD	Checked DW	. 44	Date 03/01/2020
			Scale @ A3 NOT TO SCALE	

THIS DOCUMENT HAS BEEN PREPARED PURSUANT TO AND SUBJECT TO THE TERMS OF AECOMS APPOINTMENT BY ITS CLIENT. AECOM ACCEPTS NO LABILITY OF ANY AUGO OF THIS DOCUMENT OTHER THAN BY ITS ORIGINAL CLIENT OR FOLLOWING AECOMS EXPRESS AGREEMENT TO SUCH USE, AND ONLY FOR THE PURPOSES FOR WHICH IT WAS PREPARED AND PROVIDED.

Unit 1 Wellbrook Court, Girton, Cambridge, CB3 0NA United Kingdom

AECOM

elephone (01223) 48800

60589004_PEIR_SD_007