


N

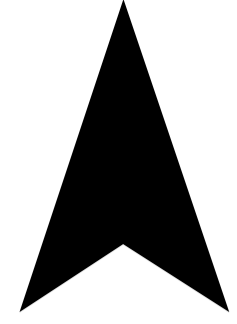


DO NOT SCALE

Information Classification:  
**INTERNAL**  
Information that is only intended for internal distribution among WSP employees, independent consultants, contractors, sub-contractors, clients and authorised third parties.

**Legend**

- Assumed Ownership Extent
- Land Required for Temporary Possession

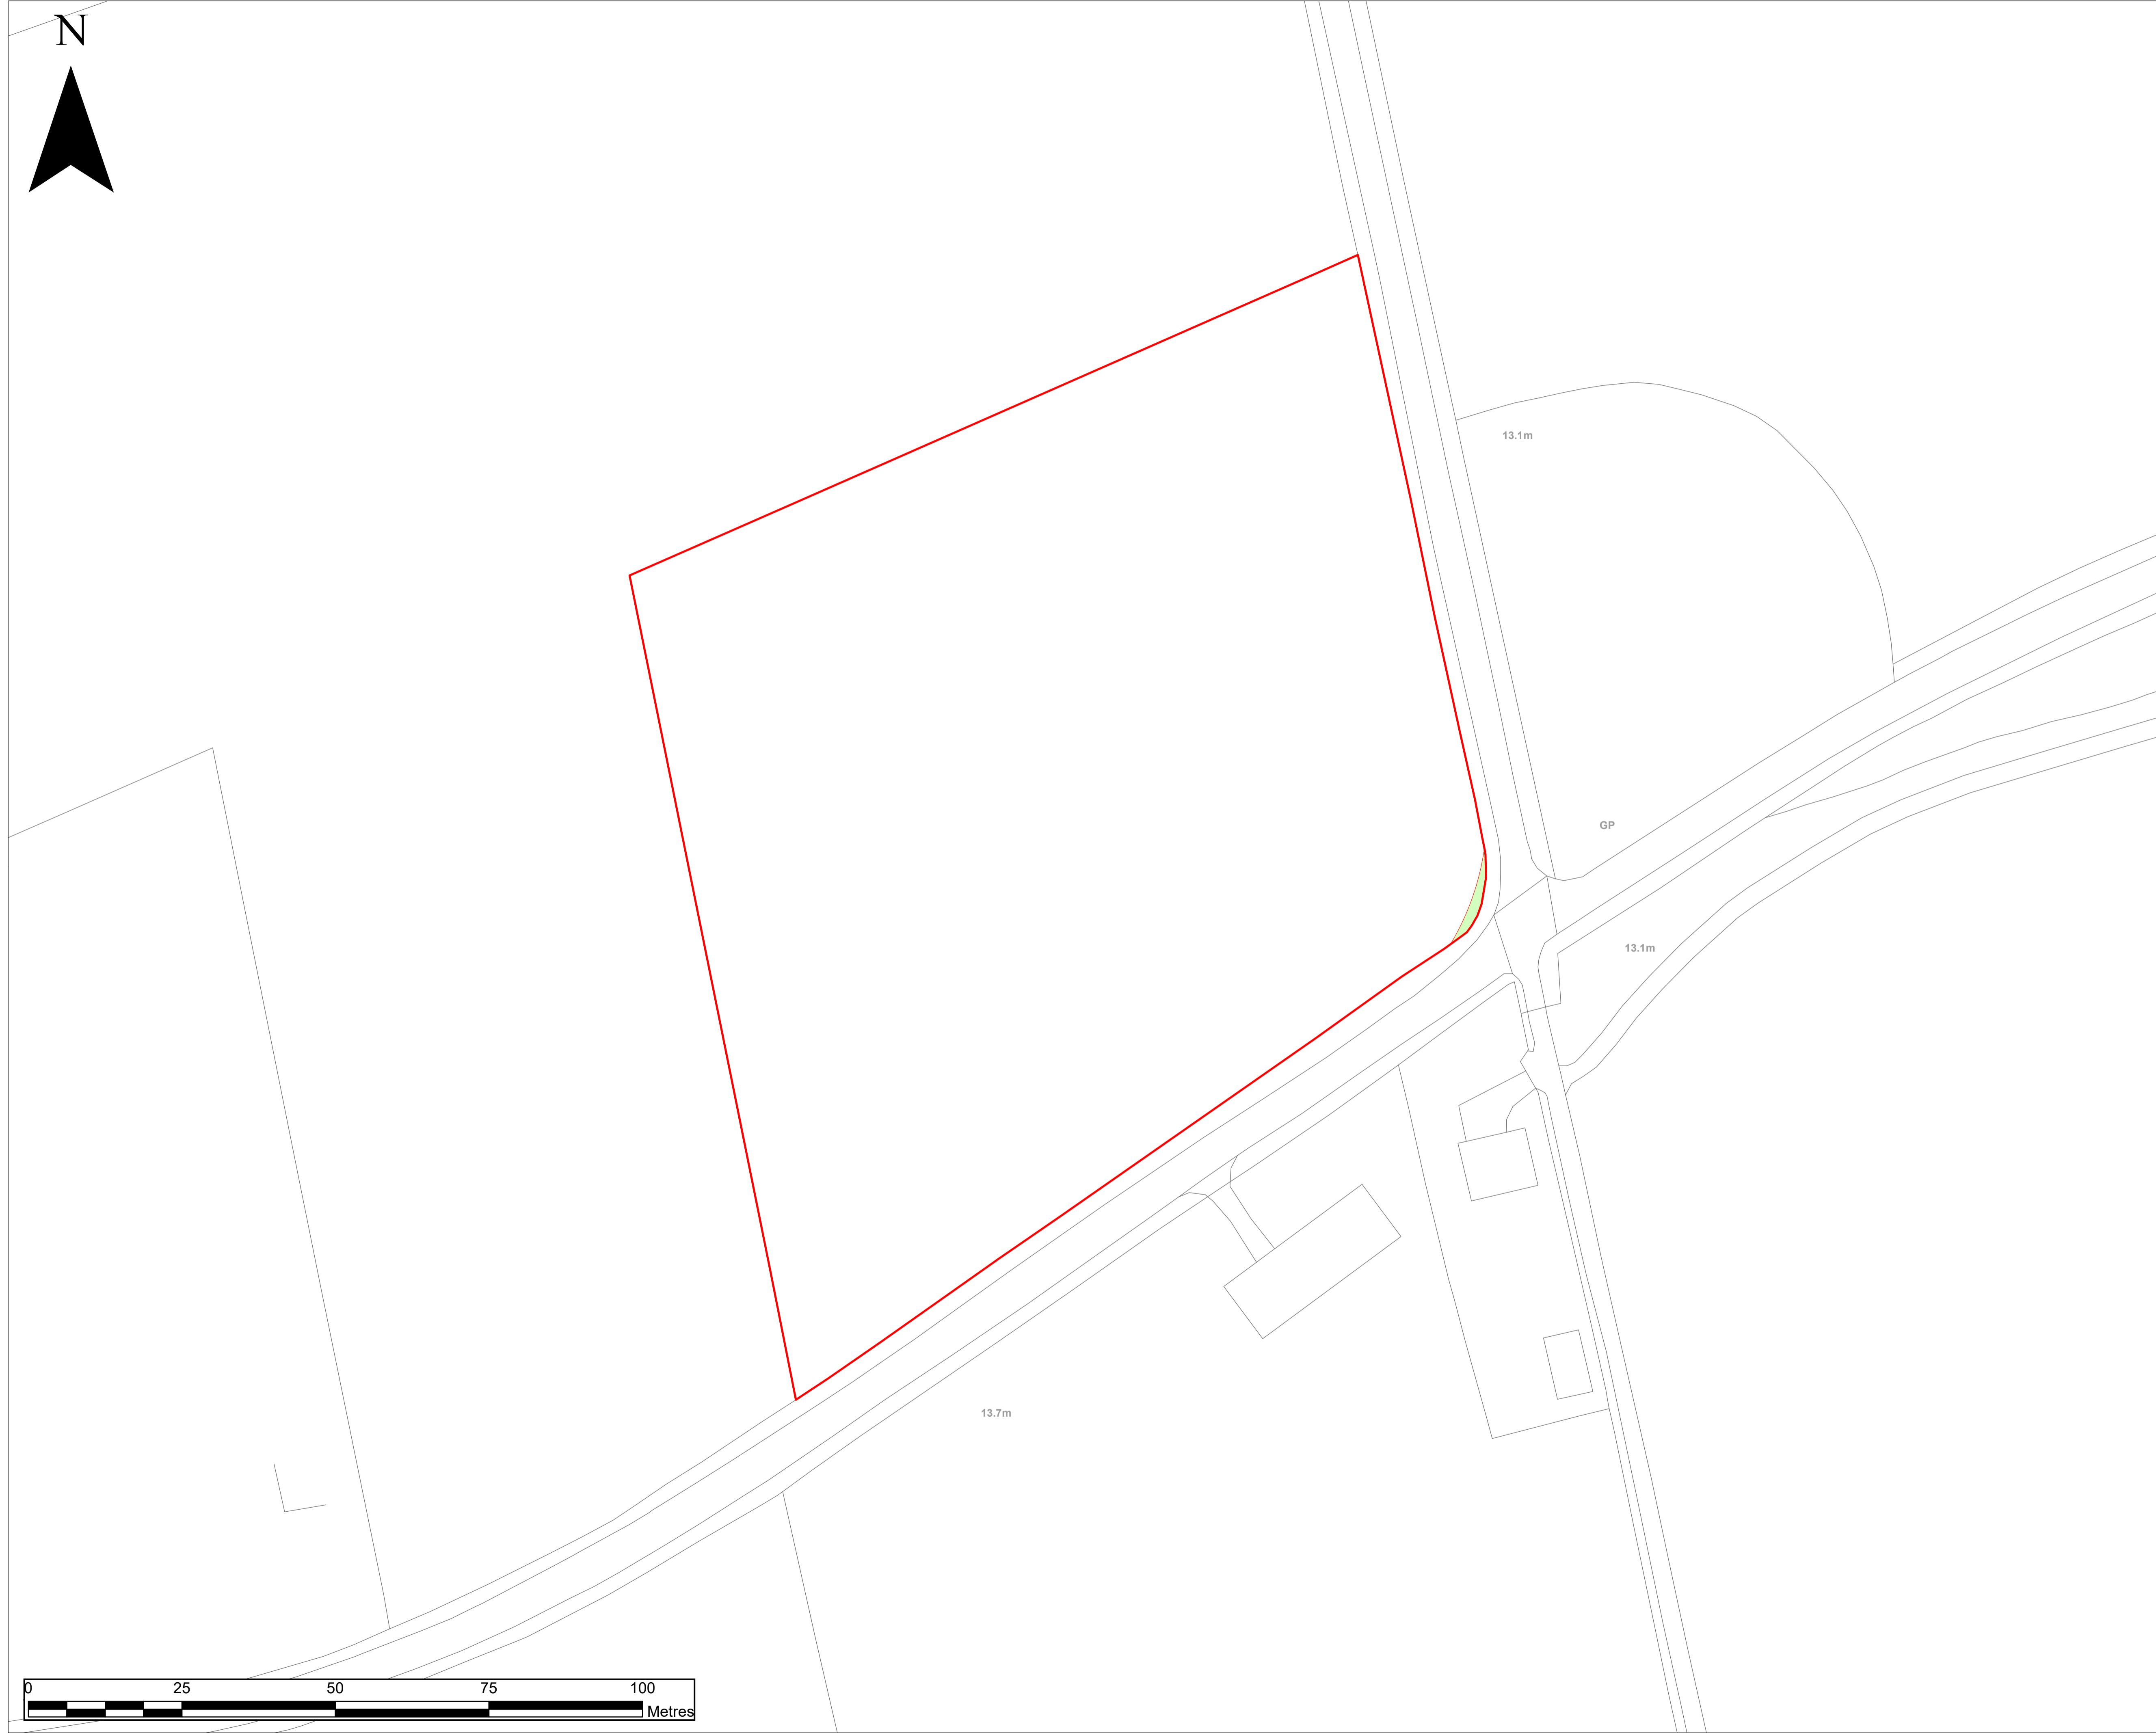

© Crown copyright and database rights 2020. Ordnance Survey 0100031673.

© Crown copyright material is reproduced with the permission of Land Registry under delegated authority from the controller of HMSO.

This material may not be copied, distributed, sold or published without the formal permission of Land Registry.

May contain public sector information licensed under the Open Government Licence v3.0.

Ver	Date	Description Of Change
1	19/07/2022	

DRAWING STATUS: FOR ISSUE



WSP House, 70 Chancery Lane, London WC2A 1AF, UK  
T +44 (0)20 7314 5000  
wsp.com

CLIENT:



PROJECT: Sunnica Energy Farm Development Consent Order (DCO)

TITLE: Consultation Plan Sheet 1 of 1

SCALE @ A1: 1:500	CHECKED: BS	APPROVED: MF
-------------------	-------------	--------------

PROJECT No: 70050915	DESIGNED: NM	DRAWN: LH	DATE: 19/07/2022
----------------------	--------------	-----------	------------------

DRAWING No: 70050915-220719-WSP-PLN-AAA-001-LH-0	REV: 0
--	--------

© WSP UK Ltd

